




SIDE ELEVATION

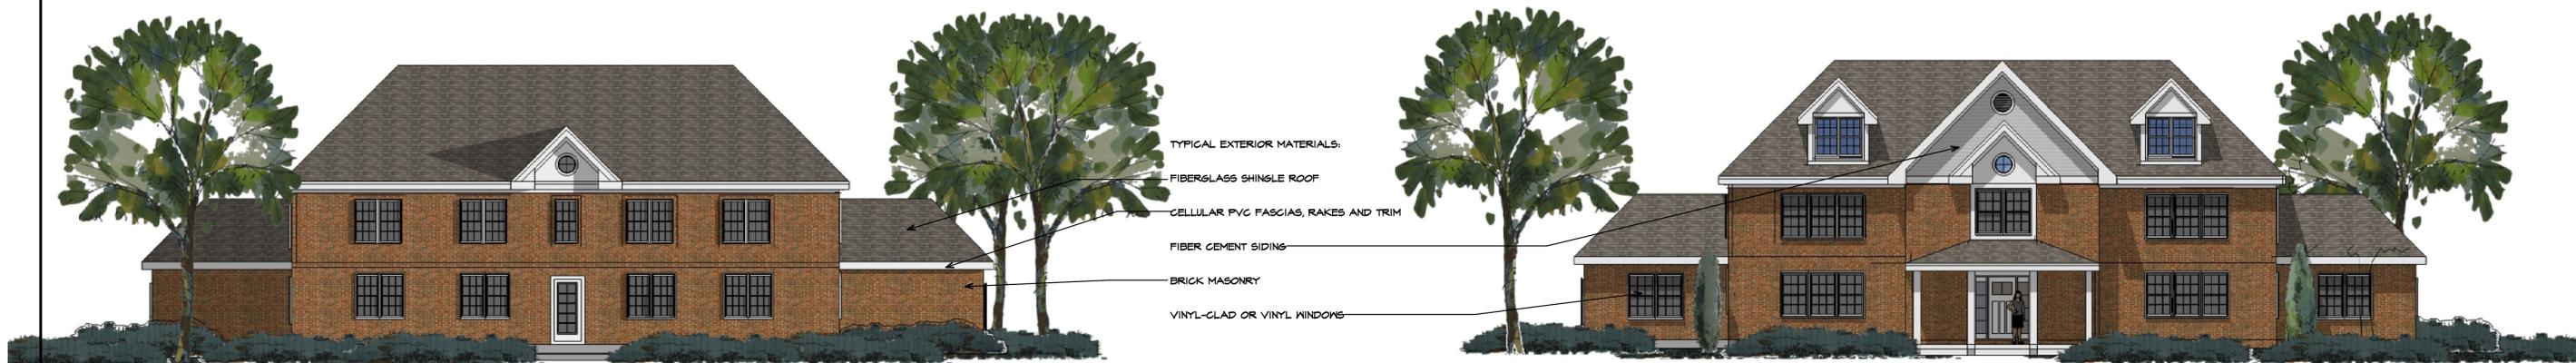

- TYPICAL EXTERIOR MATERIALS:
- FIBERGLASS SHINGLE ROOF
 - CELLULAR PVC FASCIAS, RAKES AND TRIM
 - FIBER CEMENT SIDING
 - BRICK MASONRY
 - VINYL-GLAD OR VINYL WINDOWS

REAR ELEVATION

FRONT ELEVATION

THESE PLANS AND SPECIFICATIONS ARE PROTECTED UNDER FEDERAL COPYRIGHT LAWS. © LOWE ASSOCIATES - ARCHITECTS, INC. MAINTAINS OWNERSHIP OF SUCH AND ALL RIGHTS AND PRIVILEGES THESE PLANS AND SPECIFICATIONS ARE NOT TO BE DUPLICATED, REPRODUCED OR USED IN ANY PART OR IN WHOLE FOR ANY OTHER PURPOSE. PROJECT OWNER OR LOCATION WITHOUT PRIOR WRITTEN CONSENT OF THE ARCHITECT.

PROJECT NUMBER	REVISION NO.	DATE
SCALE 1/8" = 1'-0"		
DATE 8/25/2014		
DRAWN BY GDL		

LOWE ASSOCIATES - Architects, Inc.

643 VFW Parkway, Suite 200
Chestnut Hill, Massachusetts 02167

Tel: (617) 323-0078 Fax: (617) 323-8670

**THE RESIDENCES
OF SOUTH BROOKLINE**

BROOKLINE, MASSACHUSETTS

**EXTERIOR ELEVATIONS
INFILL BUILDINGS
TYPICAL FOR BUILDING NOS.
1, 3, 7 & 9**



- TYPICAL EXTERIOR MATERIALS:
- FIBERGLASS SHINGLE ROOF
 - CELLULAR PVC FASCIAS, RAKES AND TRIM
 - FIBER CEMENT SIDING
 - BRICK MASONRY
 - VINYL-CLAD OR VINYL WINDOWS

SIDE ELEVATION



FRONT ELEVATION



REAR ELEVATION

THESE PLANS AND SPECIFICATIONS ARE PROTECTED UNDER FEDERAL COPYRIGHT LAWS. © LOWE ASSOCIATES - ARCHITECTS, INC. MAINTAINS OWNERSHIP OF SUCH AND ALL RIGHTS AND PRIVILEGES. THESE PLANS AND SPECIFICATIONS ARE NOT TO BE DUPLICATED, REPRODUCED OR USED IN ANY PART OR IN WHOLE FOR ANY OTHER PURPOSE, PROJECT, OWNER OR LOCATION WITHOUT PRIOR WRITTEN CONSENT OF THE ARCHITECT.

PROJECT NUMBER	REVISION NO.	DATE
SCALE 1/8"=1'-0"		
DATE 8/25/2014		
DRAWN BY GDL		

LOWE ASSOCIATES - Architects, Inc.

643 VFW Parkway, Suite 200
 Chestnut Hill, Massachusetts 02167
 Tel: (617) 323-0078 Fax: (617) 323-8670

THE RESIDENCES
 OF SOUTH BROOKLINE
 BROOKLINE, MASSACHUSETTS

EXTERIOR ELEVATIONS
 INFILL BUILDINGS
 TYPICAL FOR BUILDING NOS.
 2, 6 & 8



SOUTHWEST ELEVATION

- TYPICAL EXTERIOR MATERIALS:
- FIBERGLASS SHINGLE ROOF
- CELLULAR PVC FASCIAS, RAKES AND TRIM
- FIBER CEMENT SIDING
- BRICK MASONRY
- VINYL-CLAD OR VINYL WINDOWS



NORTHEAST ELEVATION



NORTHWEST ELEVATION



SOUTHEAST ELEVATION

THESE PLANS AND SPECIFICATIONS ARE PROTECTED UNDER FEDERAL COPYRIGHT LAWS. © LOWE ASSOCIATES - ARCHITECTS, INC. MAINTAINS OWNERSHIP OF SUCH AND ALL RIGHTS AND PRIVILEGES. THESE PLANS AND SPECIFICATIONS ARE NOT TO BE DUPLICATED, REPRODUCED OR USED IN ANY PART OR IN WHOLE FOR ANY OTHER PURPOSE, PROJECT, OWNER OR LOCATION WITHOUT PRIOR WRITTEN CONSENT OF THE ARCHITECT.

PROJECT NUMBER		REVISION NO.	DATE
SCALE	1/8"=1'-0"		
DATE	8/25/2014		
DRAWN BY	GDL		

LOWE ASSOCIATES - Architects, Inc.

643 VFW Parkway, Suite 200
 Chestnut Hill, Massachusetts 02167
 Tel: (617) 323-0078 Fax: (617) 323-8670

**THE RESIDENCES
 OF SOUTH BROOKLINE**

BROOKLINE, MASSACHUSETTS

**EXTERIOR ELEVATIONS
 INFILL BUILDINGS
 BUILDING NO. 4**



NORTHEAST ELEVATION



NORTHWEST & SOUTHEAST ELEVATIONS

SOUTHWEST ELEVATION

THESE PLANS AND SPECIFICATIONS ARE PROTECTED UNDER FEDERAL COPYRIGHT LAWS. © LOWE ASSOCIATES - ARCHITECTS, INC. MAINTAINS OWNERSHIP OF SUCH AND ALL RIGHTS AND PRIVILEGES. THESE PLANS AND SPECIFICATIONS ARE NOT TO BE DUPLICATED, REPRODUCED OR USED IN ANY PART OR IN WHOLE FOR ANY OTHER PURPOSE, PROJECT, OWNER OR LOCATION WITHOUT PRIOR WRITTEN CONSENT OF THE ARCHITECT.

PROJECT NUMBER	REVISION NO.	DATE
1/8" = 1'-0"		
DATE 8/25/2014		
DRAWN BY GDL		

LOWE ASSOCIATES - Architects, Inc.

643 VFW Parkway, Suite 200
Chestnut Hill, Massachusetts 02167

Tel: (617) 323-0078 Fax: (617) 323-8670

THE RESIDENCES
OF SOUTH BROOKLINE

BROOKLINE, MASSACHUSETTS

EXTERIOR ELEVATIONS
INFILL BUILDINGS
BUILDING NO. 5