


LEGEND

- APPROVED PLAN BASE
- PROPOSED PLAN OVERLAY

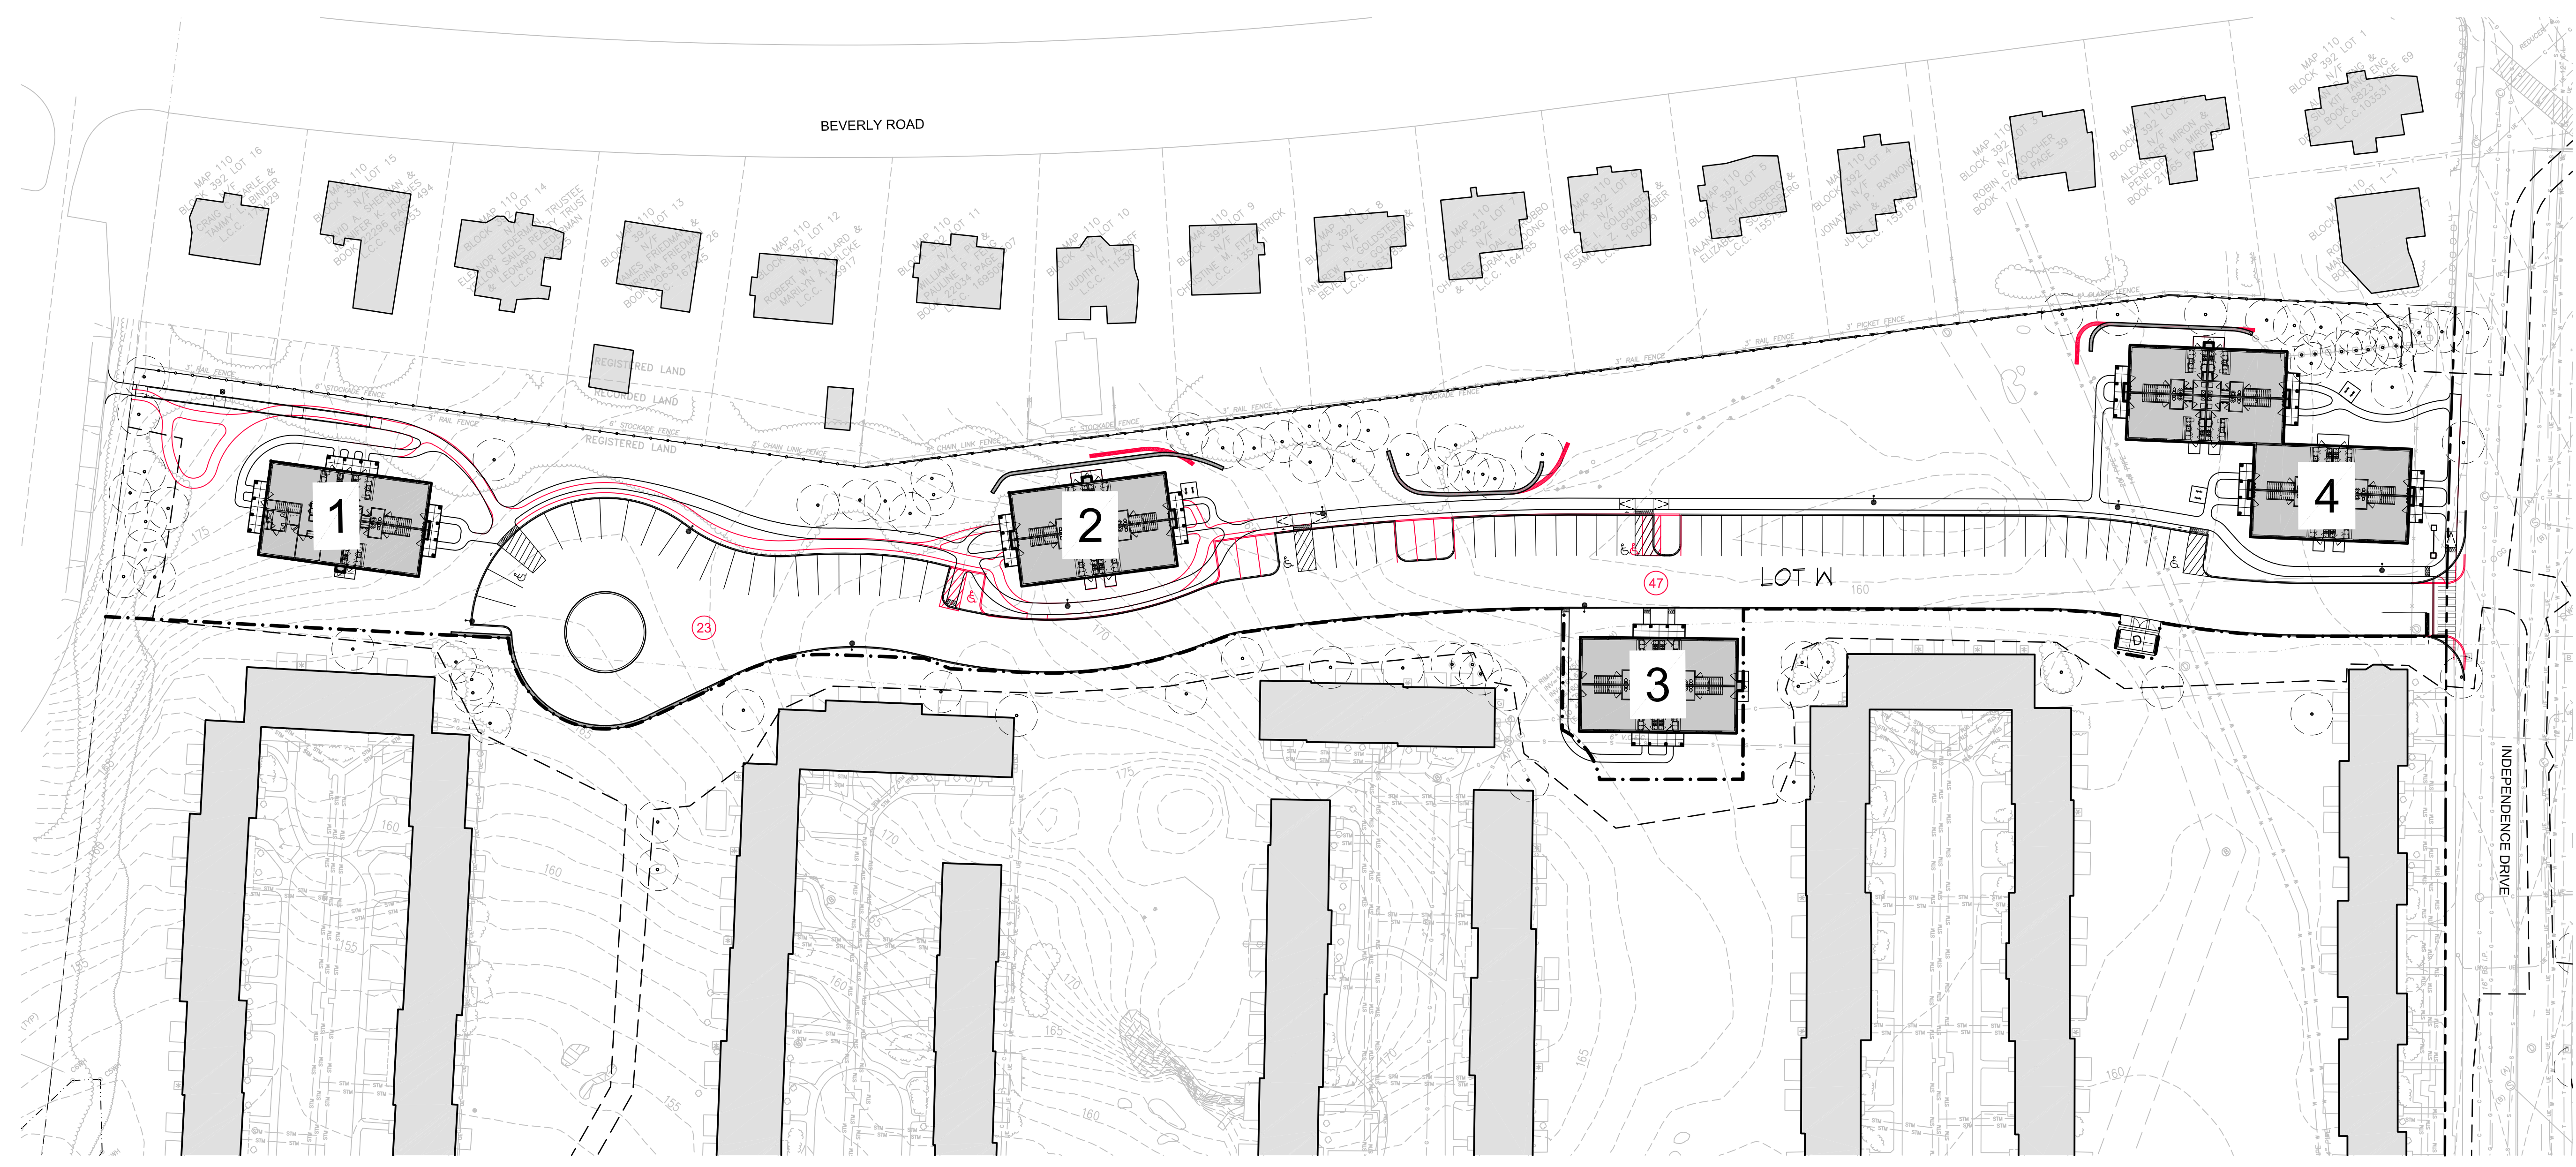

MINOR MODIFICATION ZBA PRESENTATION	SB	TK	12.04.20
ROSS MINOR MODIFICATION	SB	TK	08.30.22
Issued	By	Appd.	MM.DD.YY

File Name: 10271_base_mm2_3_overlay.dwg	Dwn.	Chkd.	Dsgn.	MM.DD.YY
Permit-Seal				

Client/Project
Chestnut Hill Realty

Brookline, MA

Title
**SITE PLAN - WEST
BUILDING FOOTPRINTS**

Project No. 210810271
Scale As Noted
Drawing No. L-103