
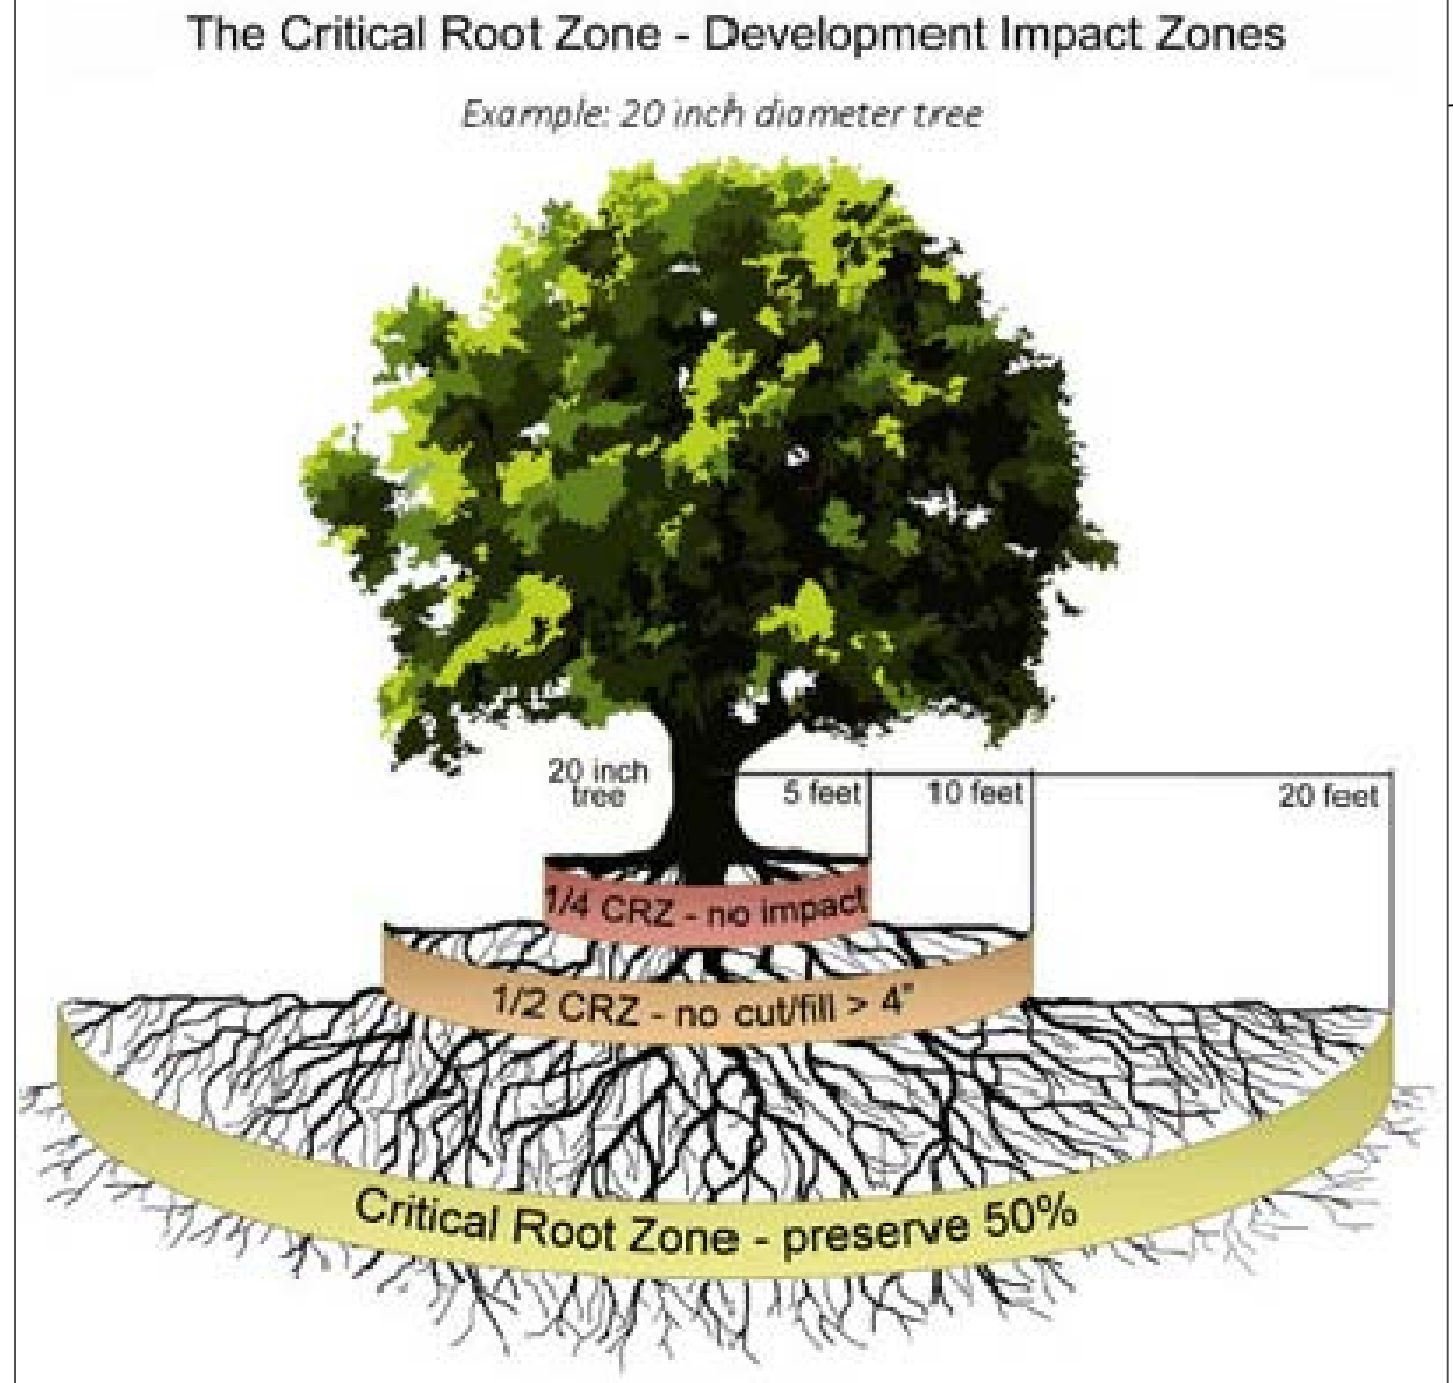



BROOKLINE, MA
BABCOCK STREET

STATE	FED. AID PROJ. NO.	SHEET NO.	TOTAL SHEETS
MA	-	1	7
PROJECT FILE NO.		XXXXXX	

TREE CRITICAL ROOT ZONE

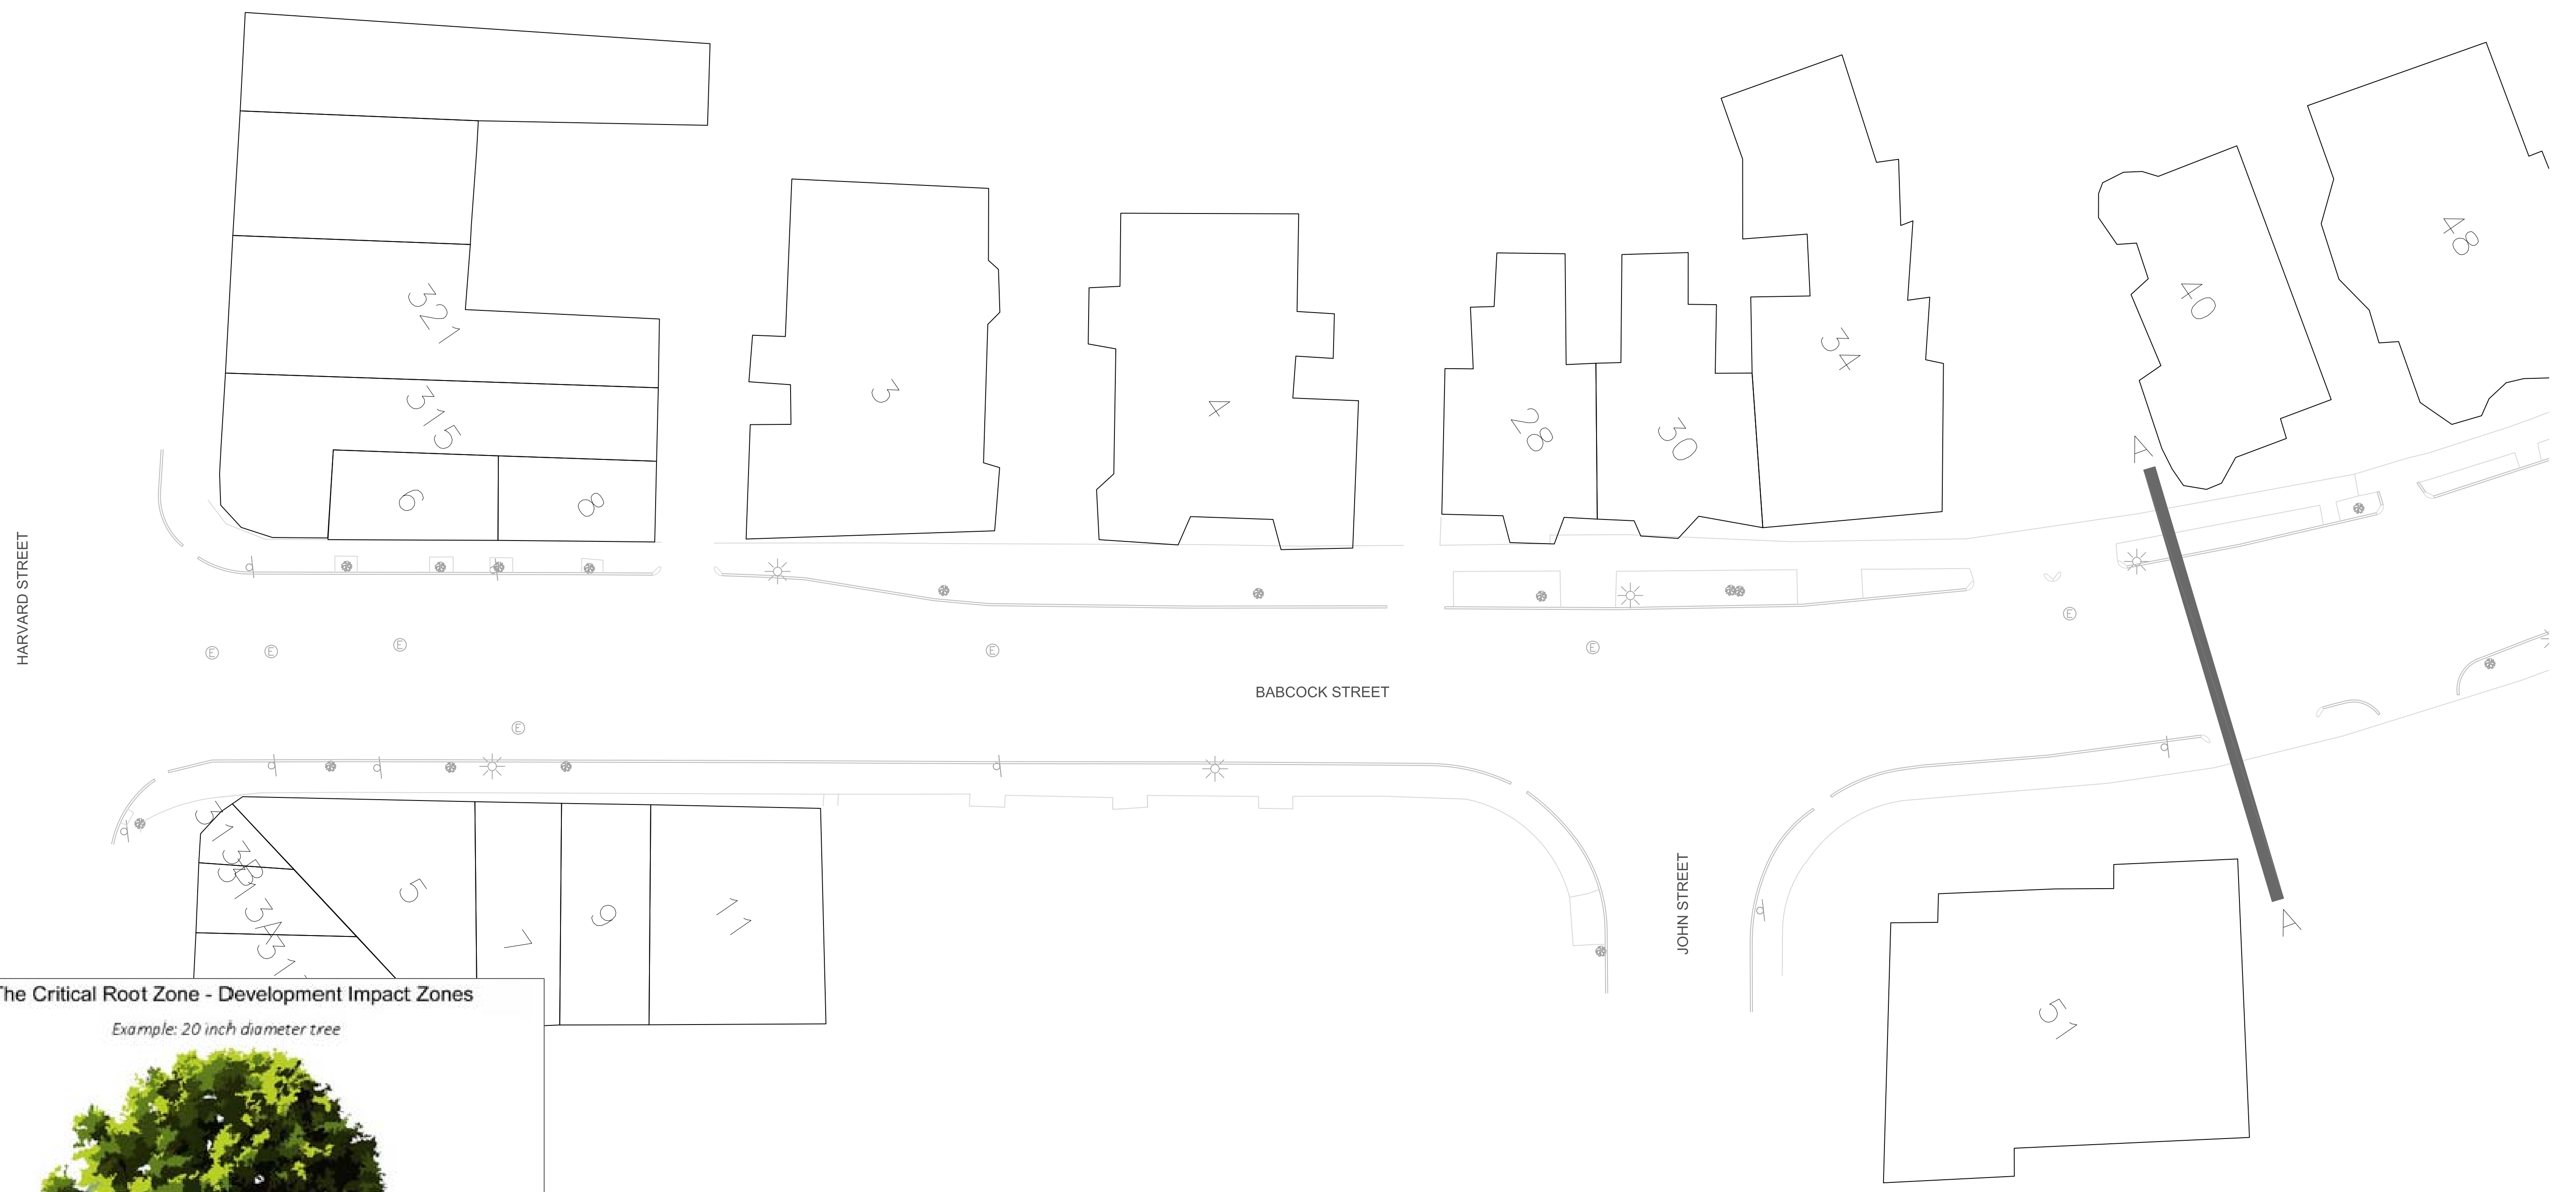

NOTE: *FIELD OBSERVATION OF TREE CANOPY (CRITICAL ROOT ZONE) GREATER THAN CRITICAL ROOT ZONE FORMULA

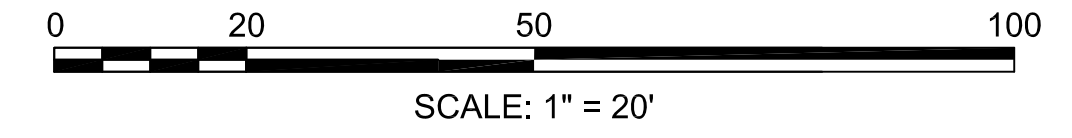

BROOKLINE, MA
BABCOCK STREET

STATE	FED. AID PROJ. NO.	SHEET NO.	TOTAL SHEETS
MA	-	2	7
PROJECT FILE NO.		XXXXXX	


TREE CRITICAL ROOT ZONE




**BROOKLINE, MA
BABCOCK STREET**

STATE	FED. AID PROJ. NO.	SHEET NO.	TOTAL SHEETS
MA	-	3	7
PROJECT FILE NO. XXXXXX			

TREE CRITICAL ROOT ZONE

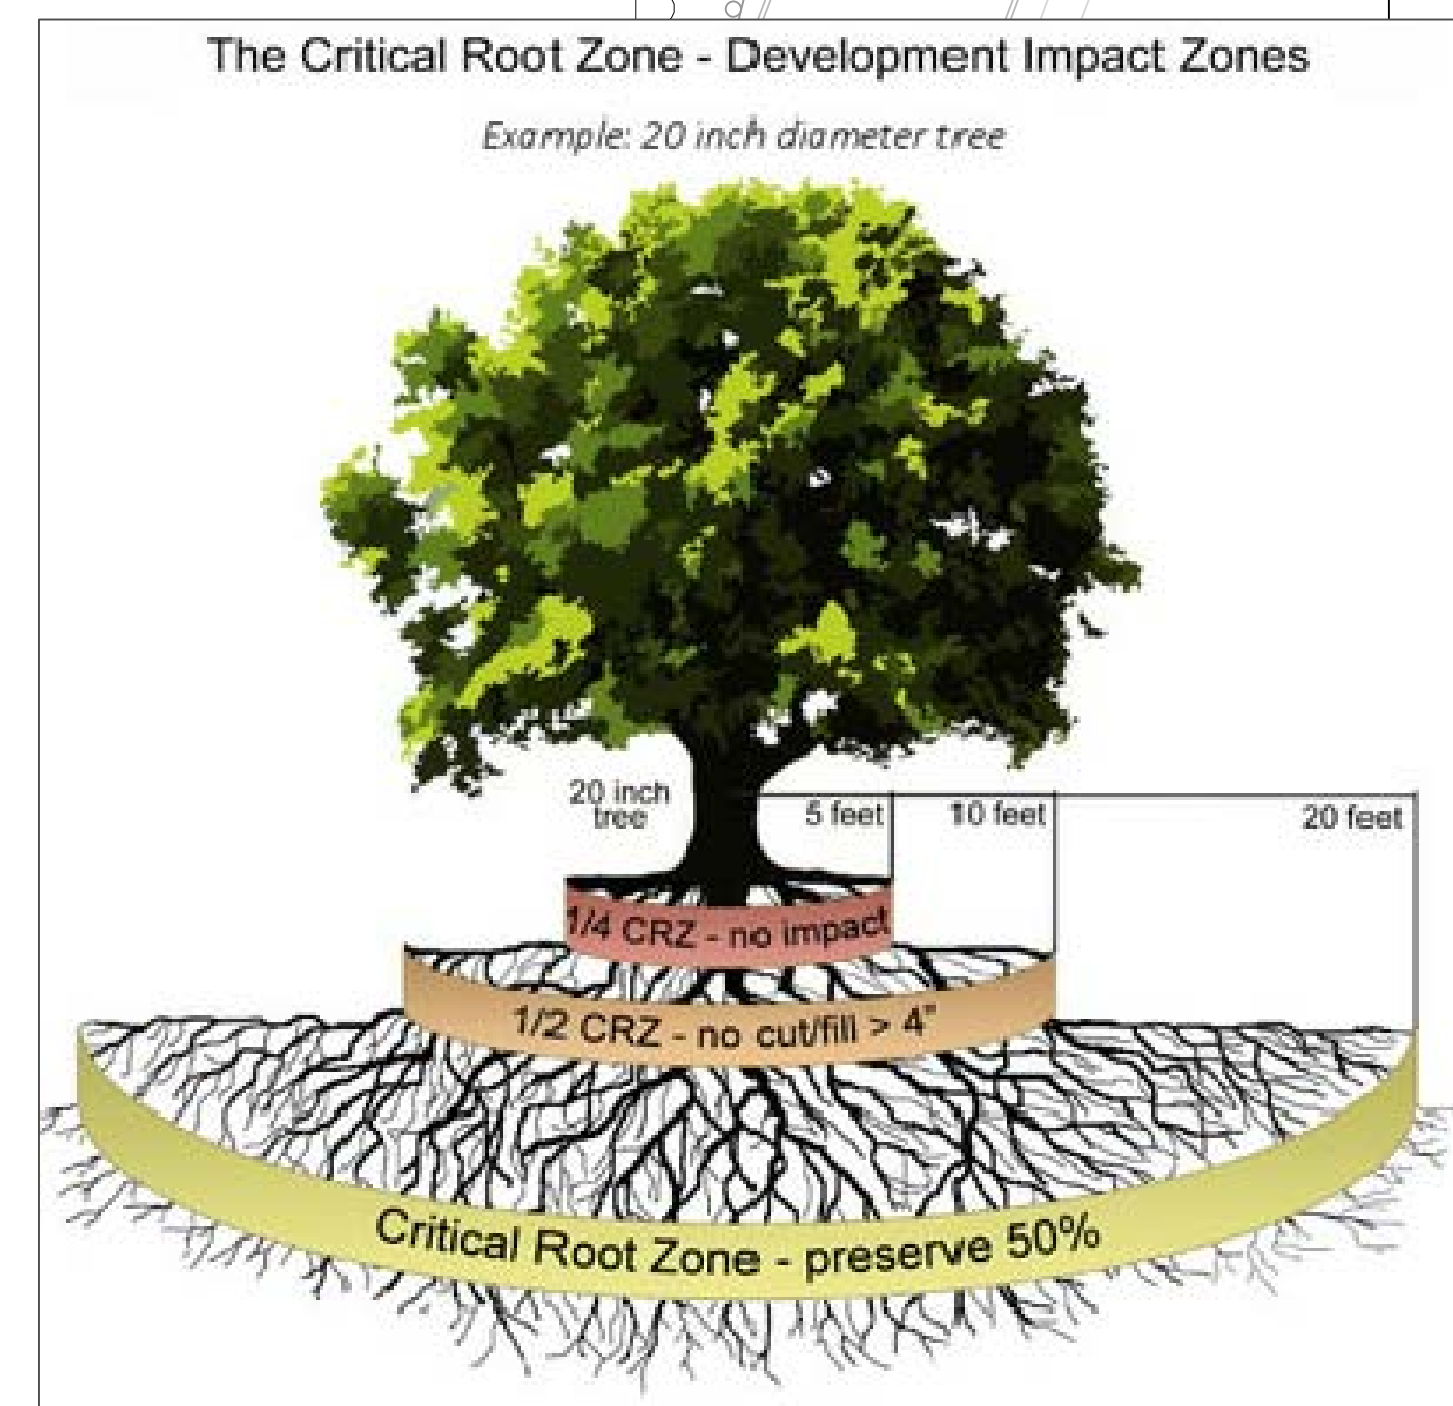


NOTE: *FIELD OBSERVATION OF TREE CANOPY (CRITICAL ROOT ZONE) GREATER THAN CRITICAL ROOT ZONE FORMULA

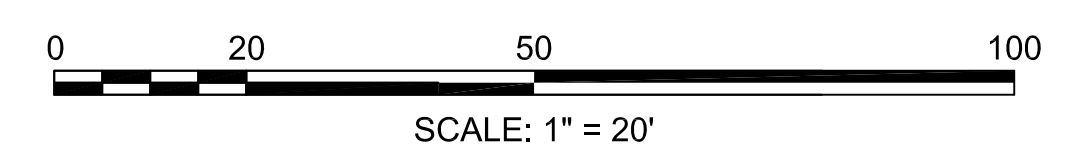


**BROOKLINE, MA
BABCOCK STREET**

STATE	FED. AID PROJ. NO.	SHEET NO.	TOTAL SHEETS
MA	-	4	7
PROJECT FILE NO.		XXXXXX	

TREE CRITICAL ROOT ZONE

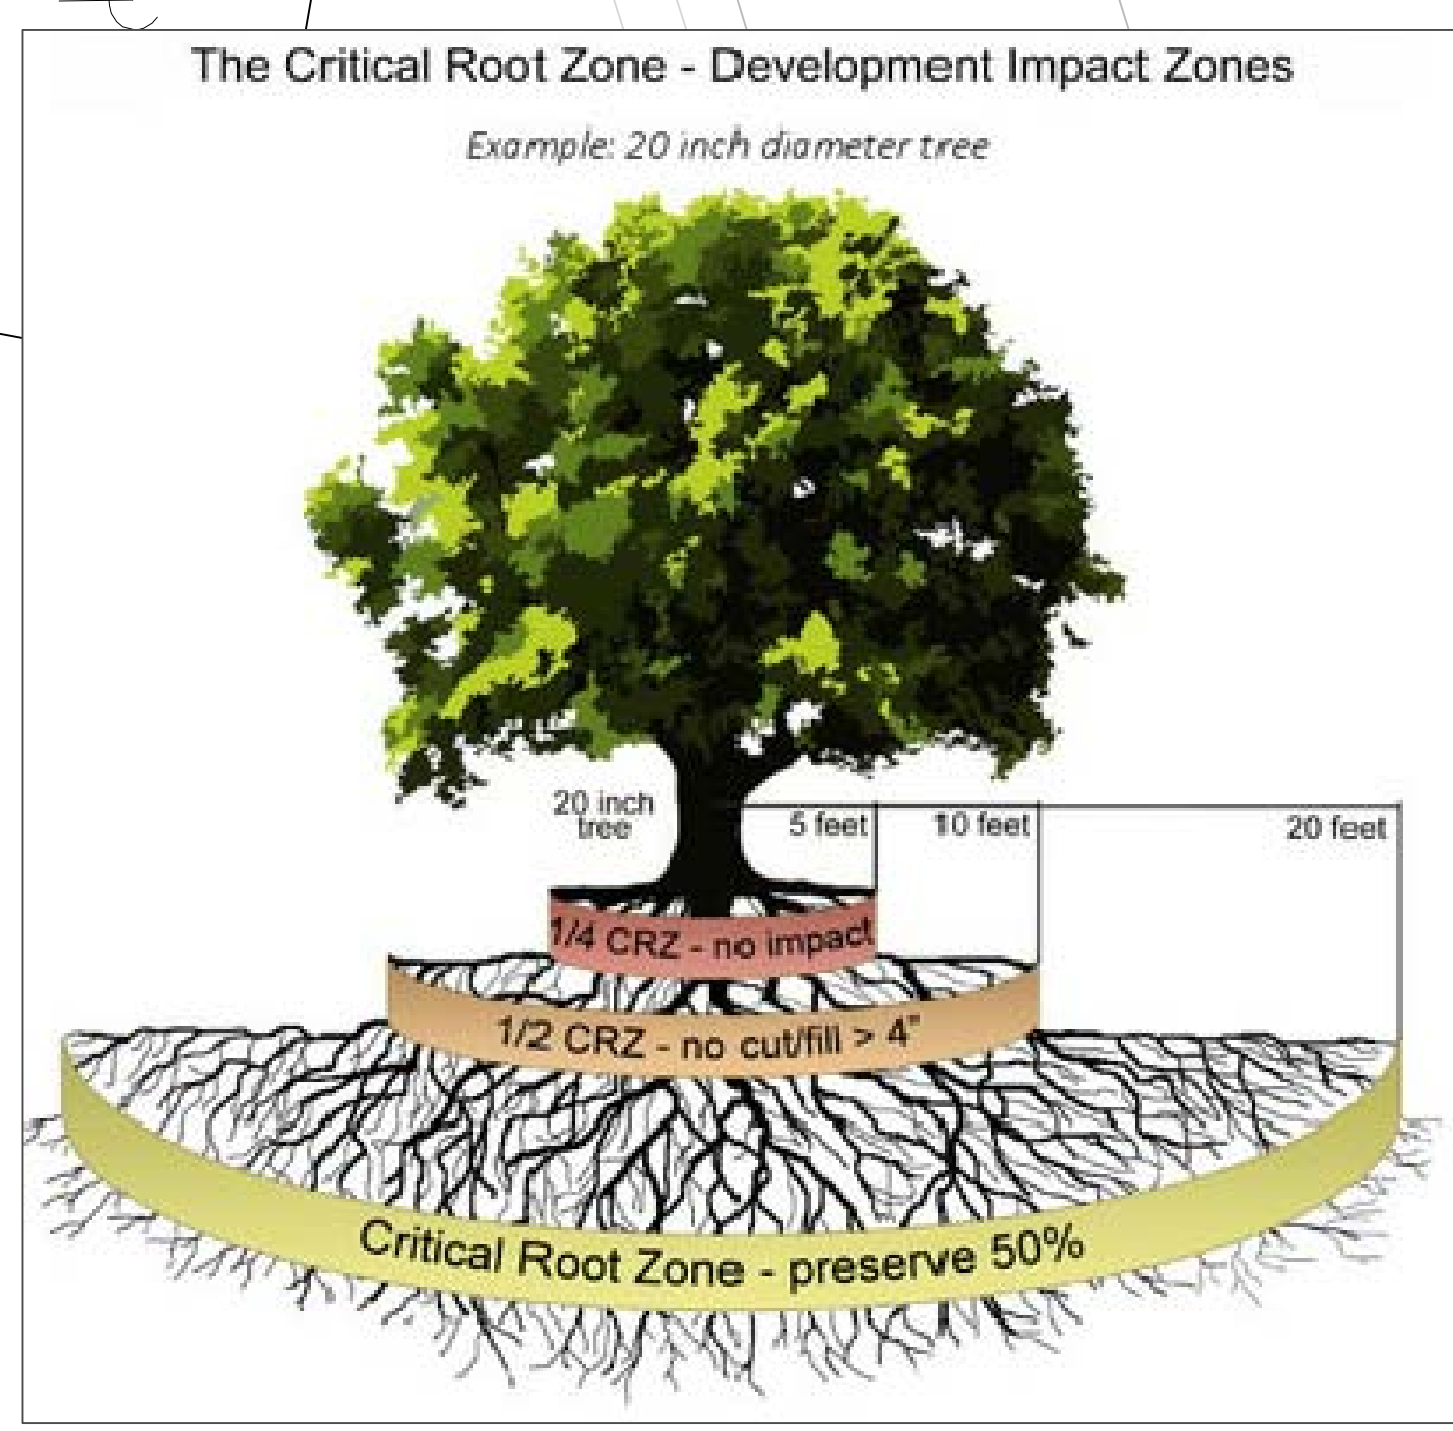



NOTE: *FIELD OBSERVATION OF TREE CANOPY (CRITICAL ROOT ZONE) GREATER THAN CRITICAL ROOT ZONE FORMULA

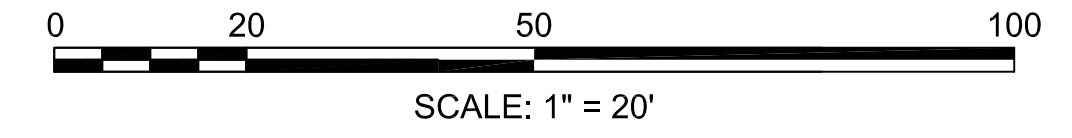

**BROOKLINE, MA
BABCOCK STREET**

STATE	FED. AID PROJ. NO.	SHEET NO.	TOTAL SHEETS
MA	-	5	7
PROJECT FILE NO.		XXXXXX	



BABCOCK STREET

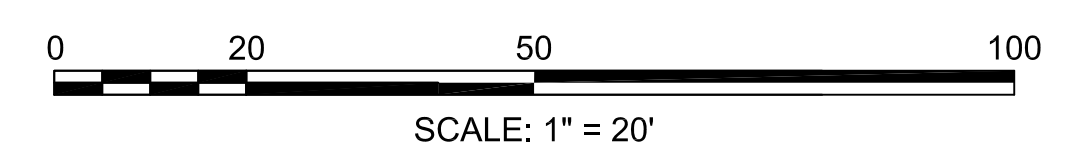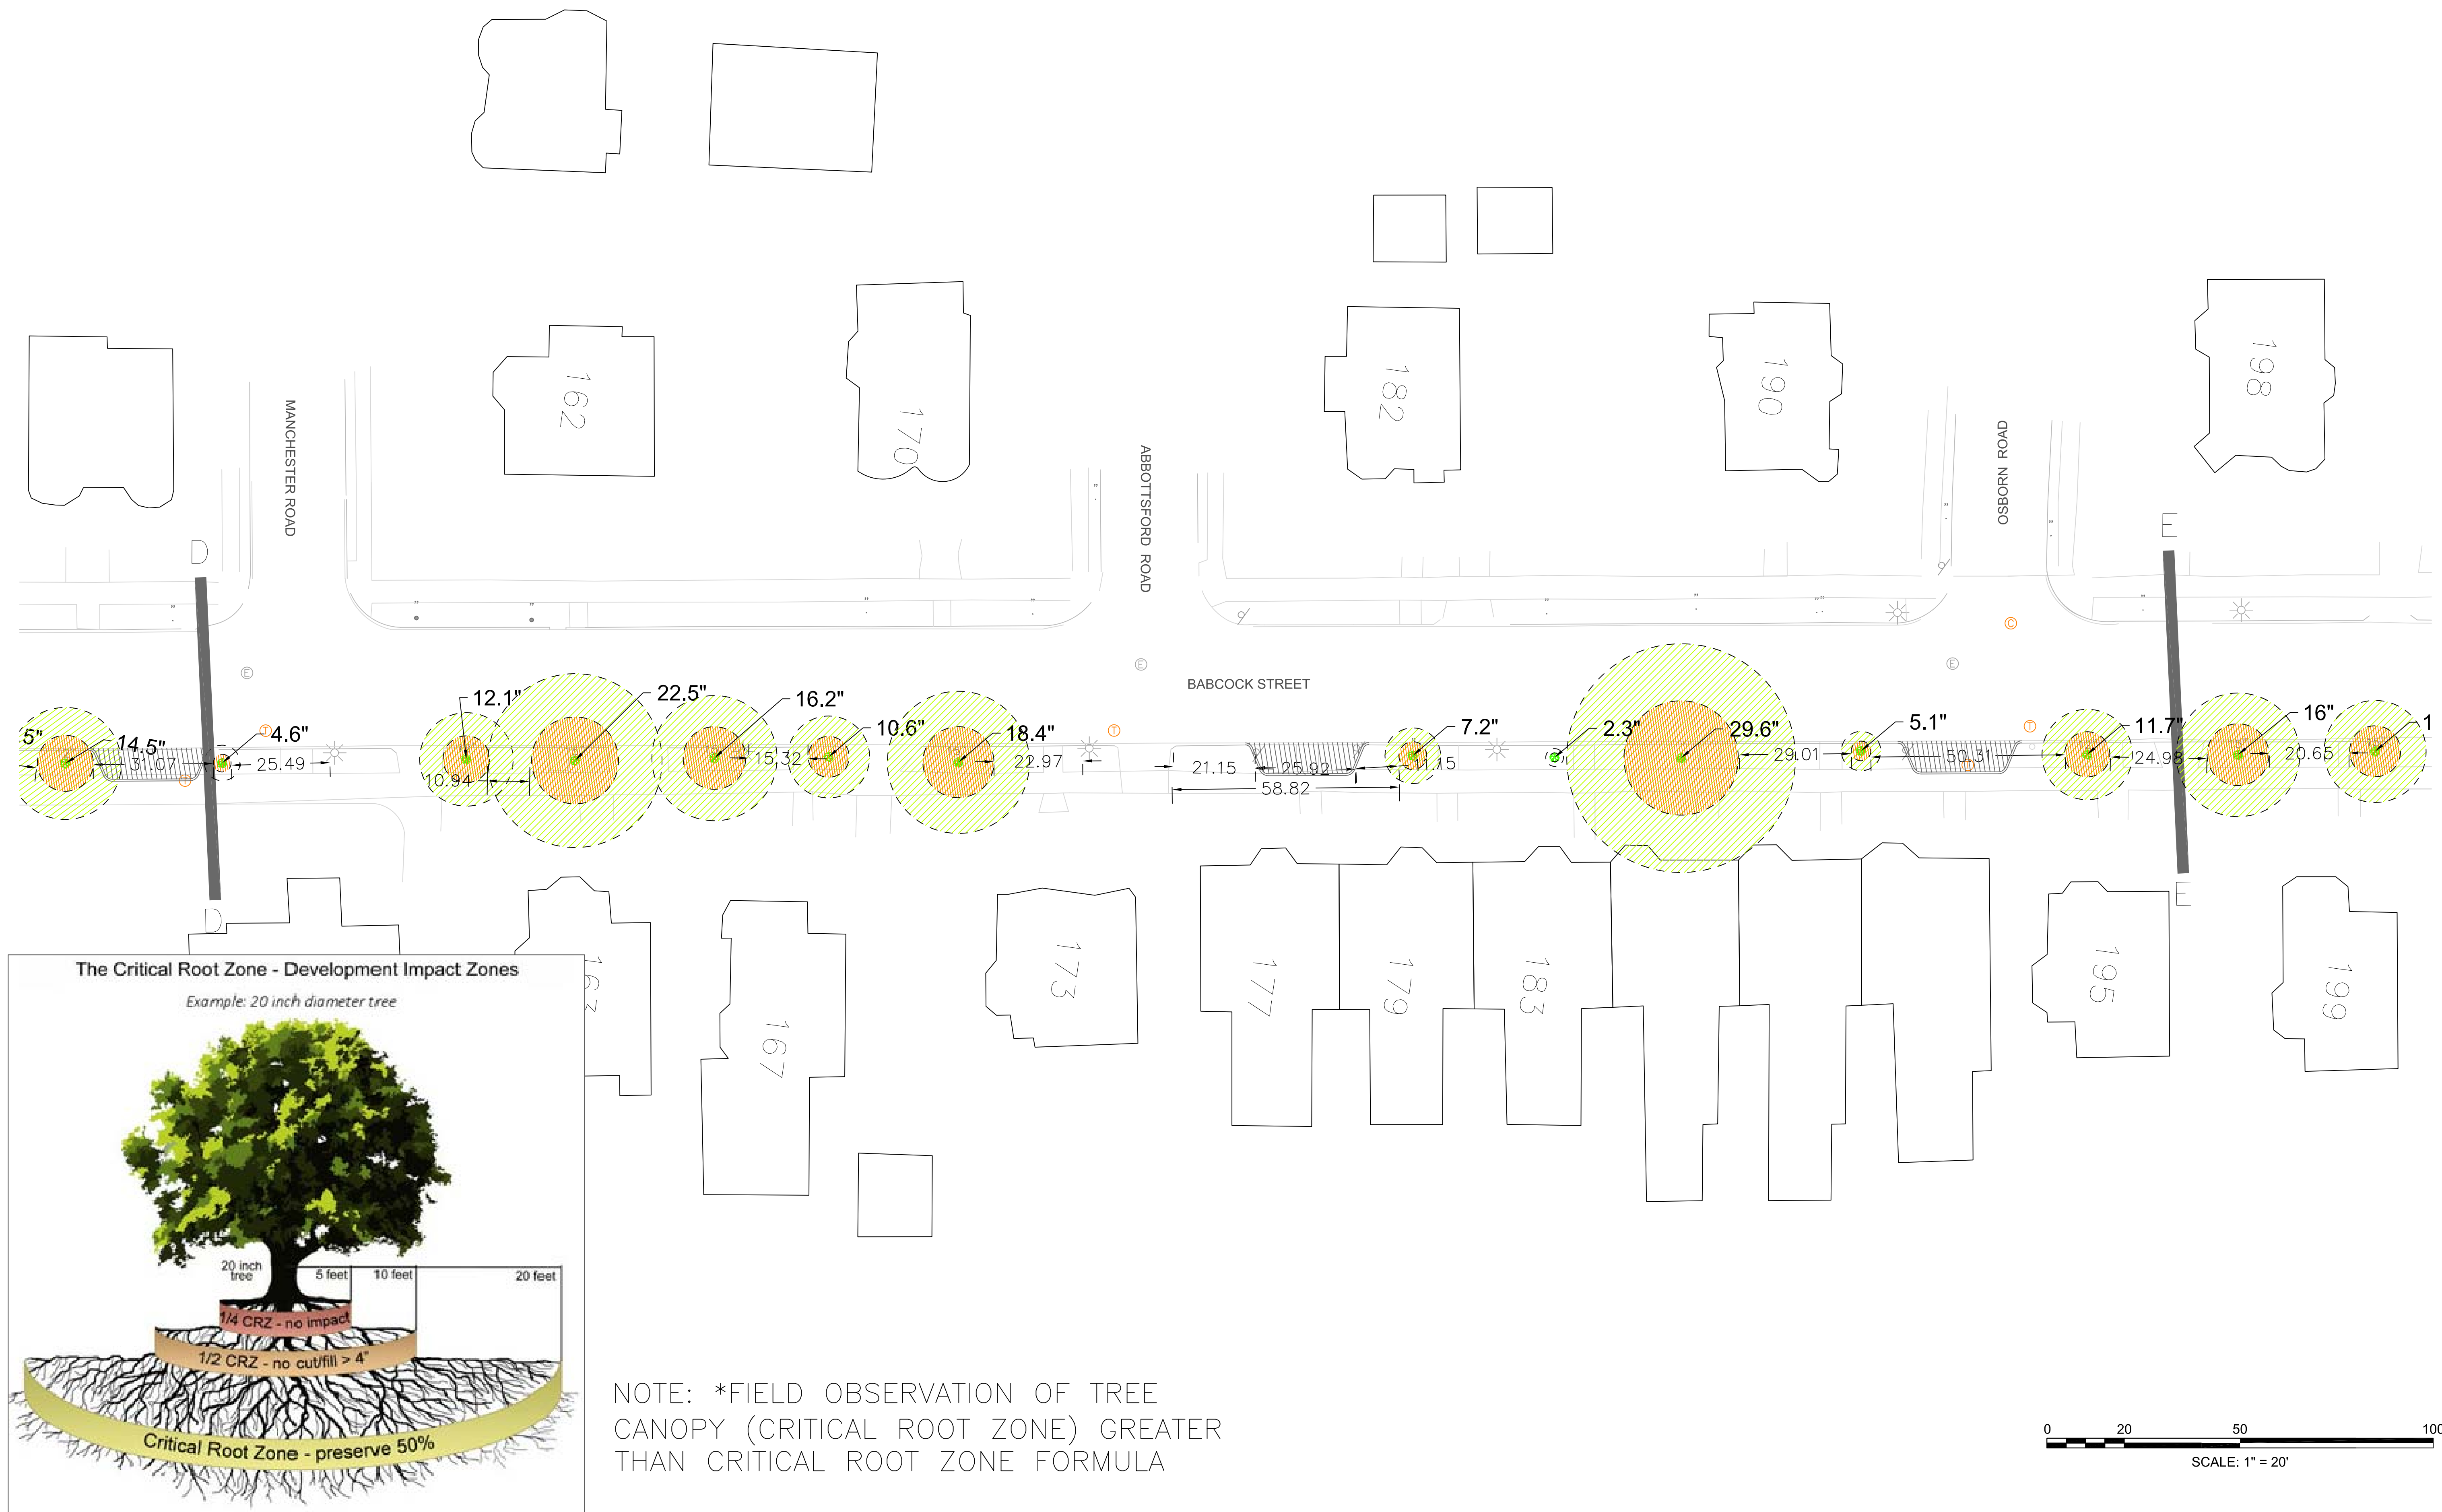


**BROOKLINE, MA
BABCOCK STREET**

STATE	FED. AID PROJ. NO.	SHEET NO.	TOTAL SHEETS
MA	-	6	7
PROJECT FILE NO. XXXXXX			

TREE CRITICAL ROOT ZONE

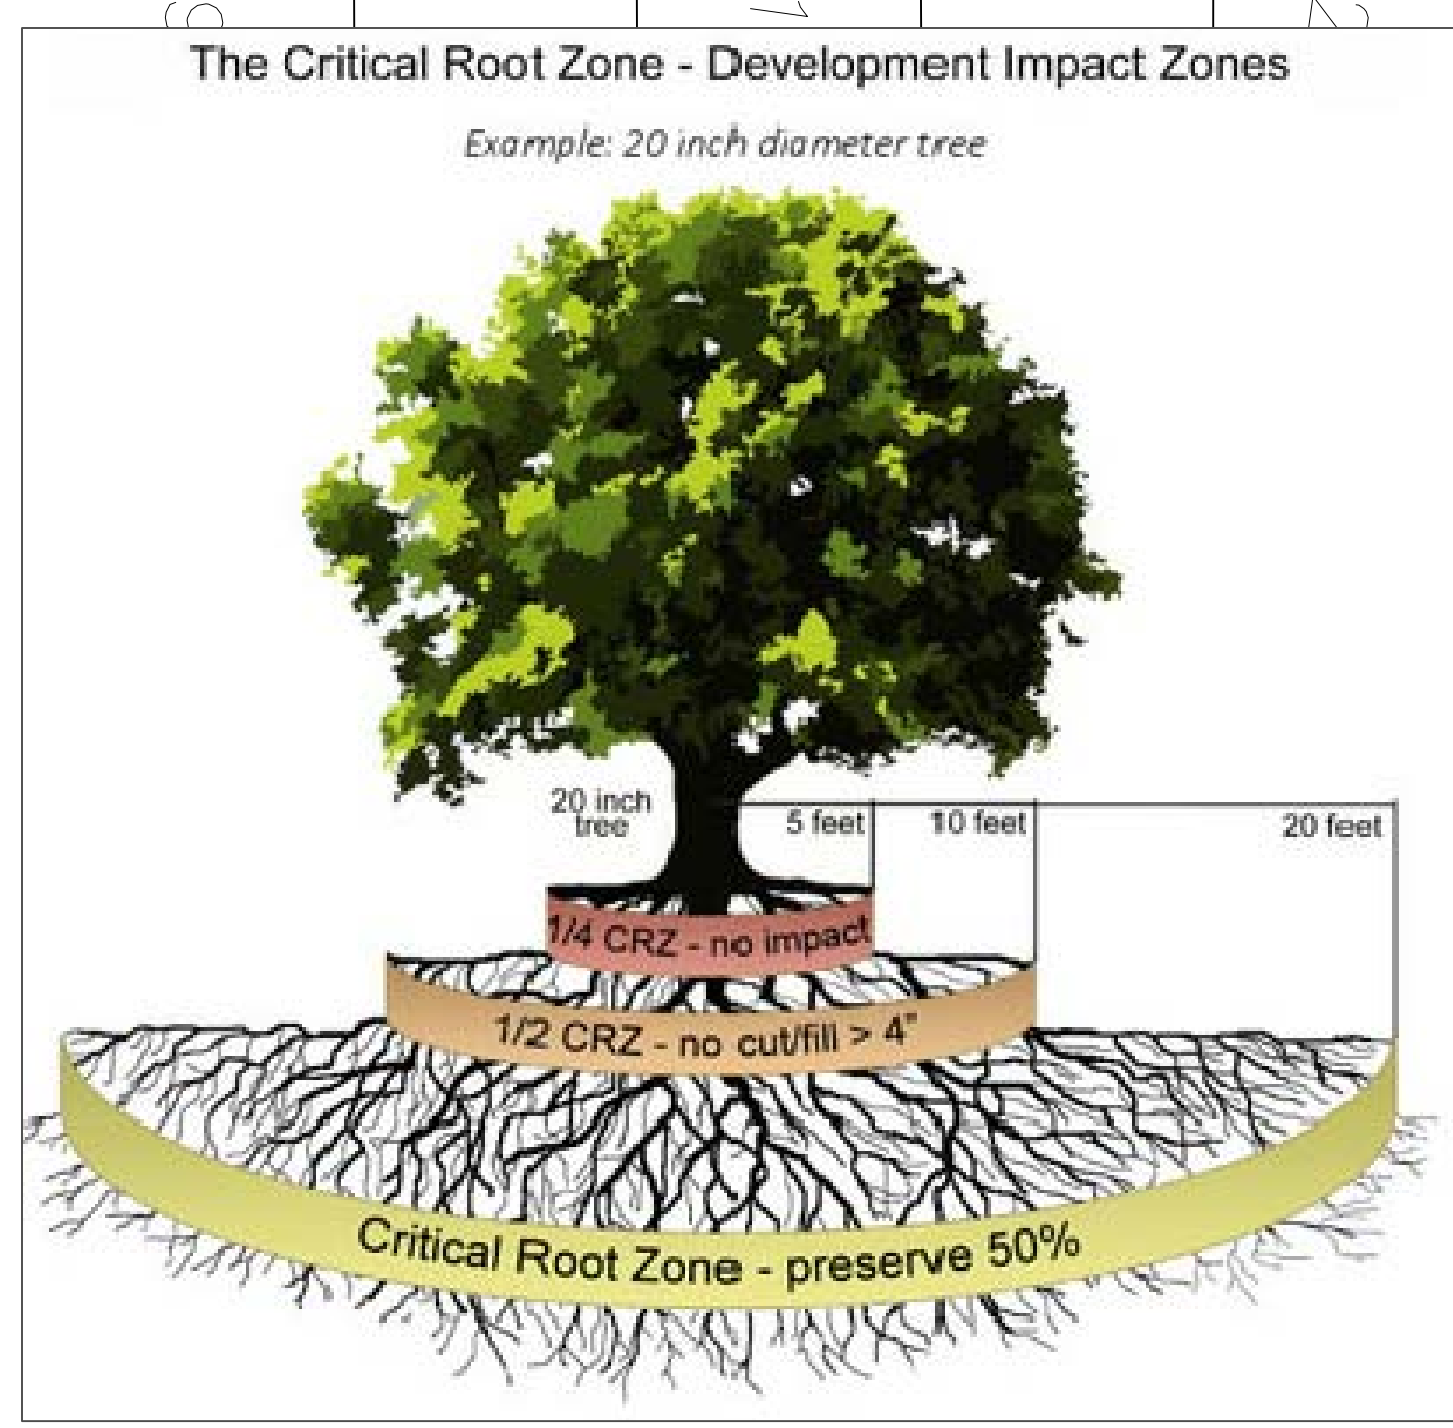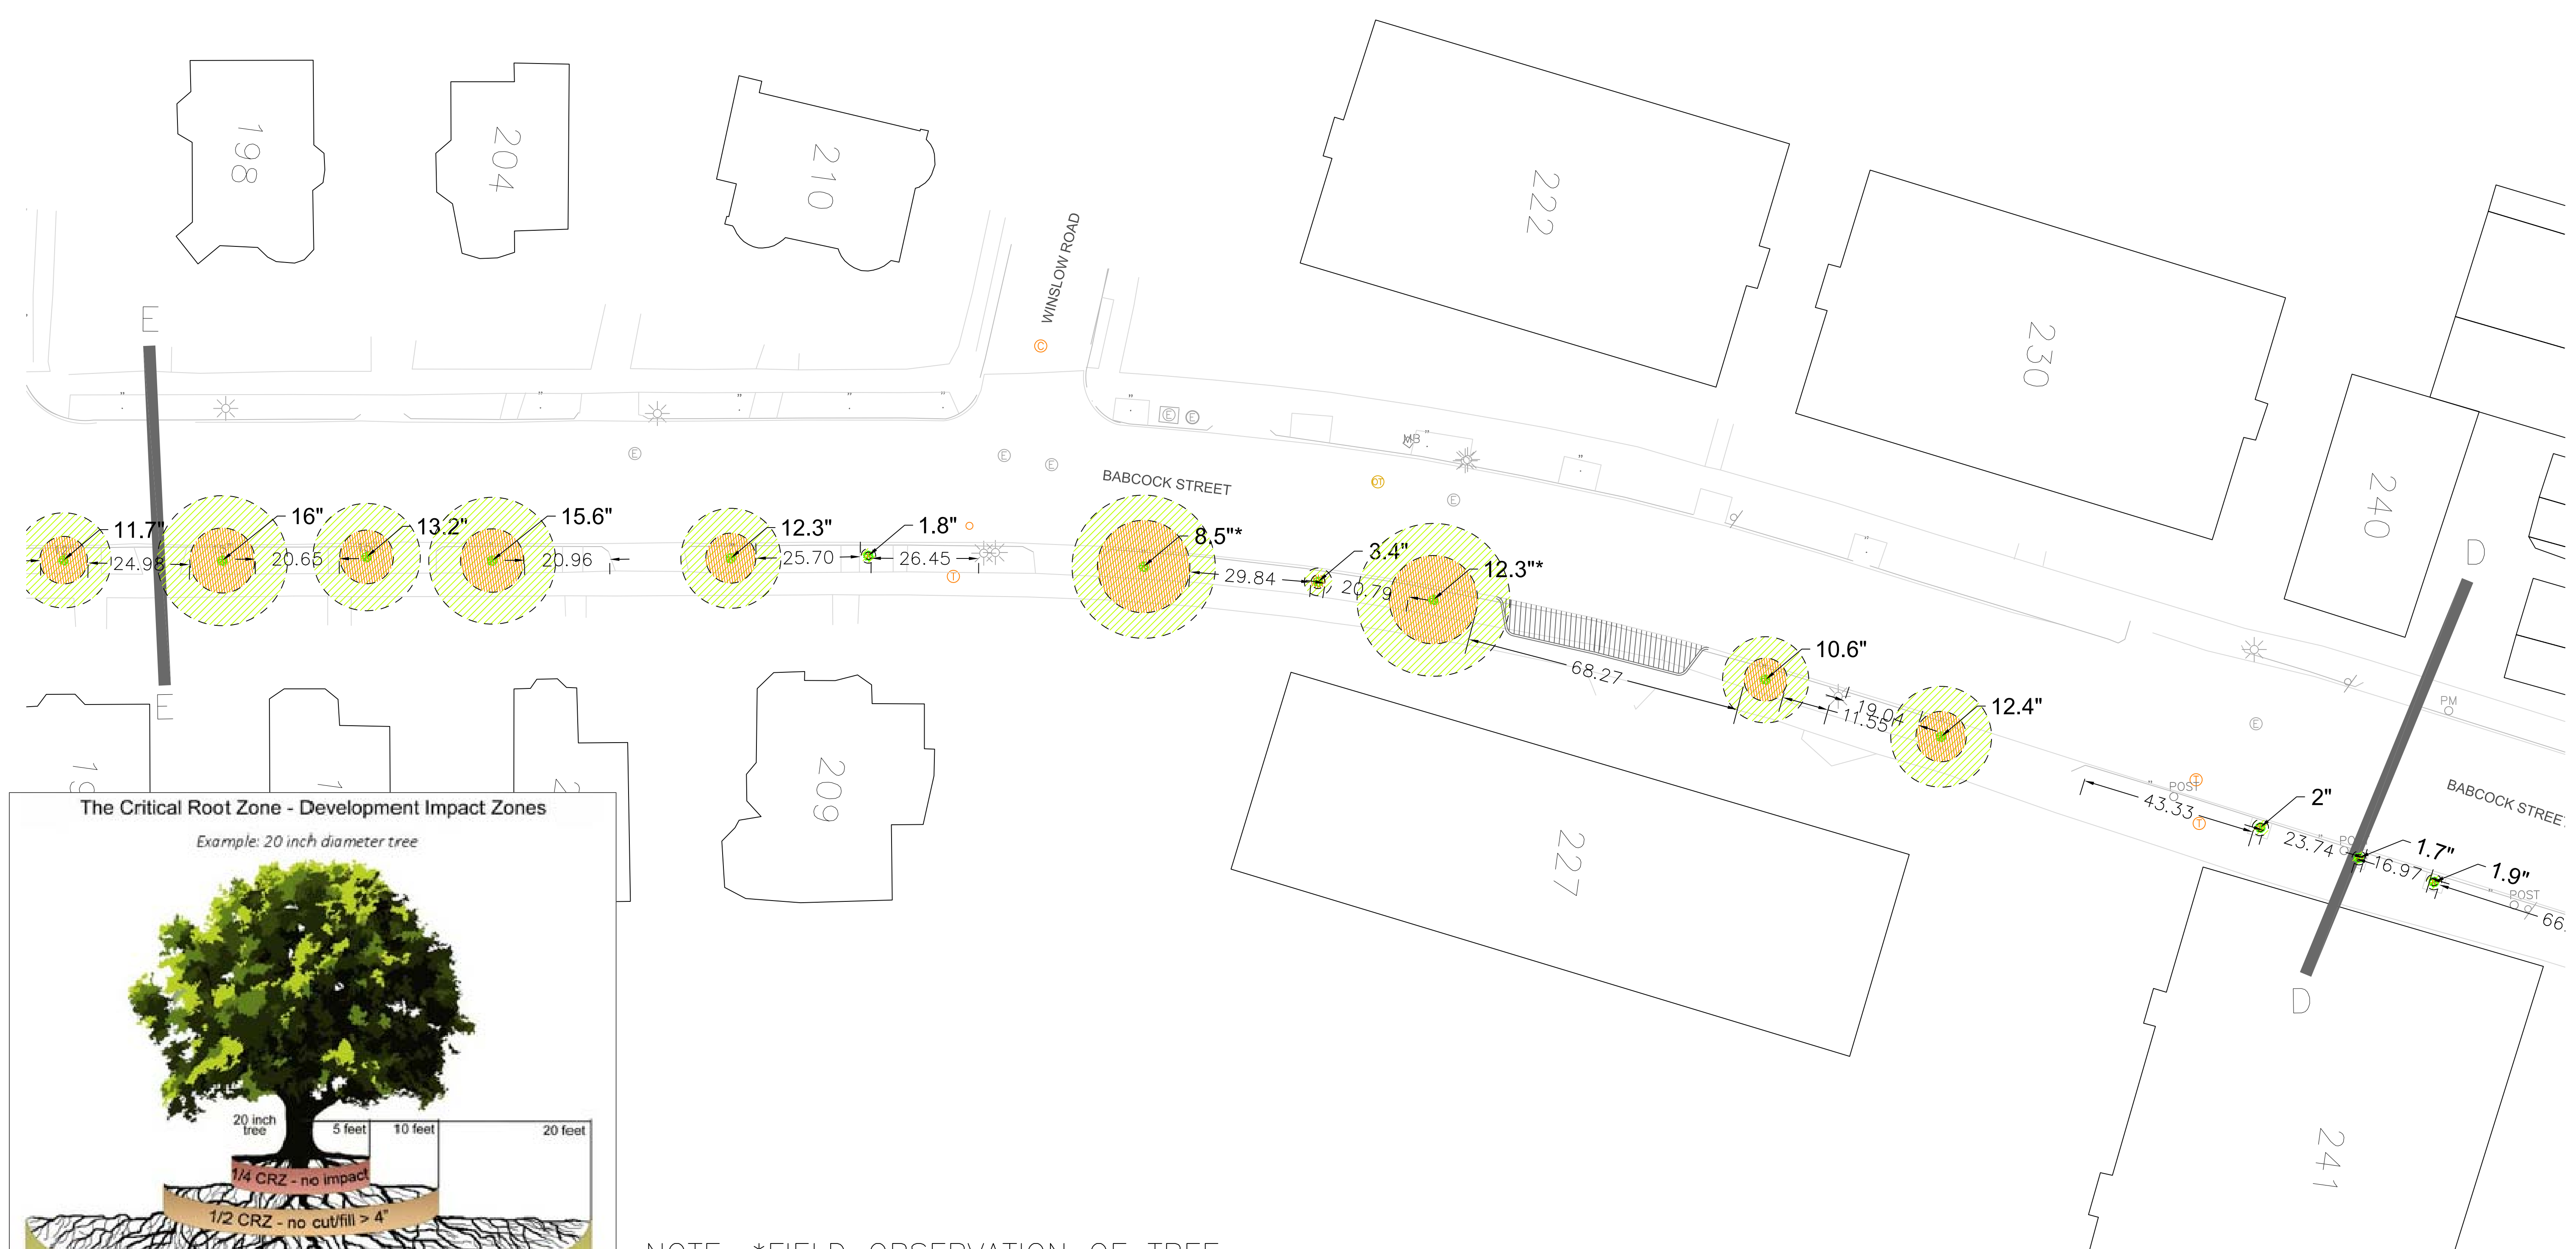


NOTE: *FIELD OBSERVATION OF TREE CANOPY (CRITICAL ROOT ZONE) GREATER THAN CRITICAL ROOT ZONE FORMULA

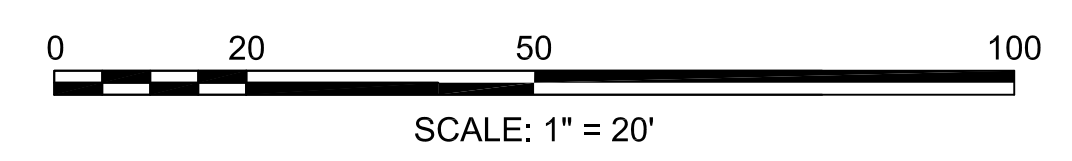


**BROOKLINE, MA
BABCOCK STREET**

STATE	FED. AID PROJ. NO.	SHEET NO.	TOTAL SHEETS
MA	-	7	7
PROJECT FILE NO.		XXXXXX	

TREE CRITICAL ROOT ZONE

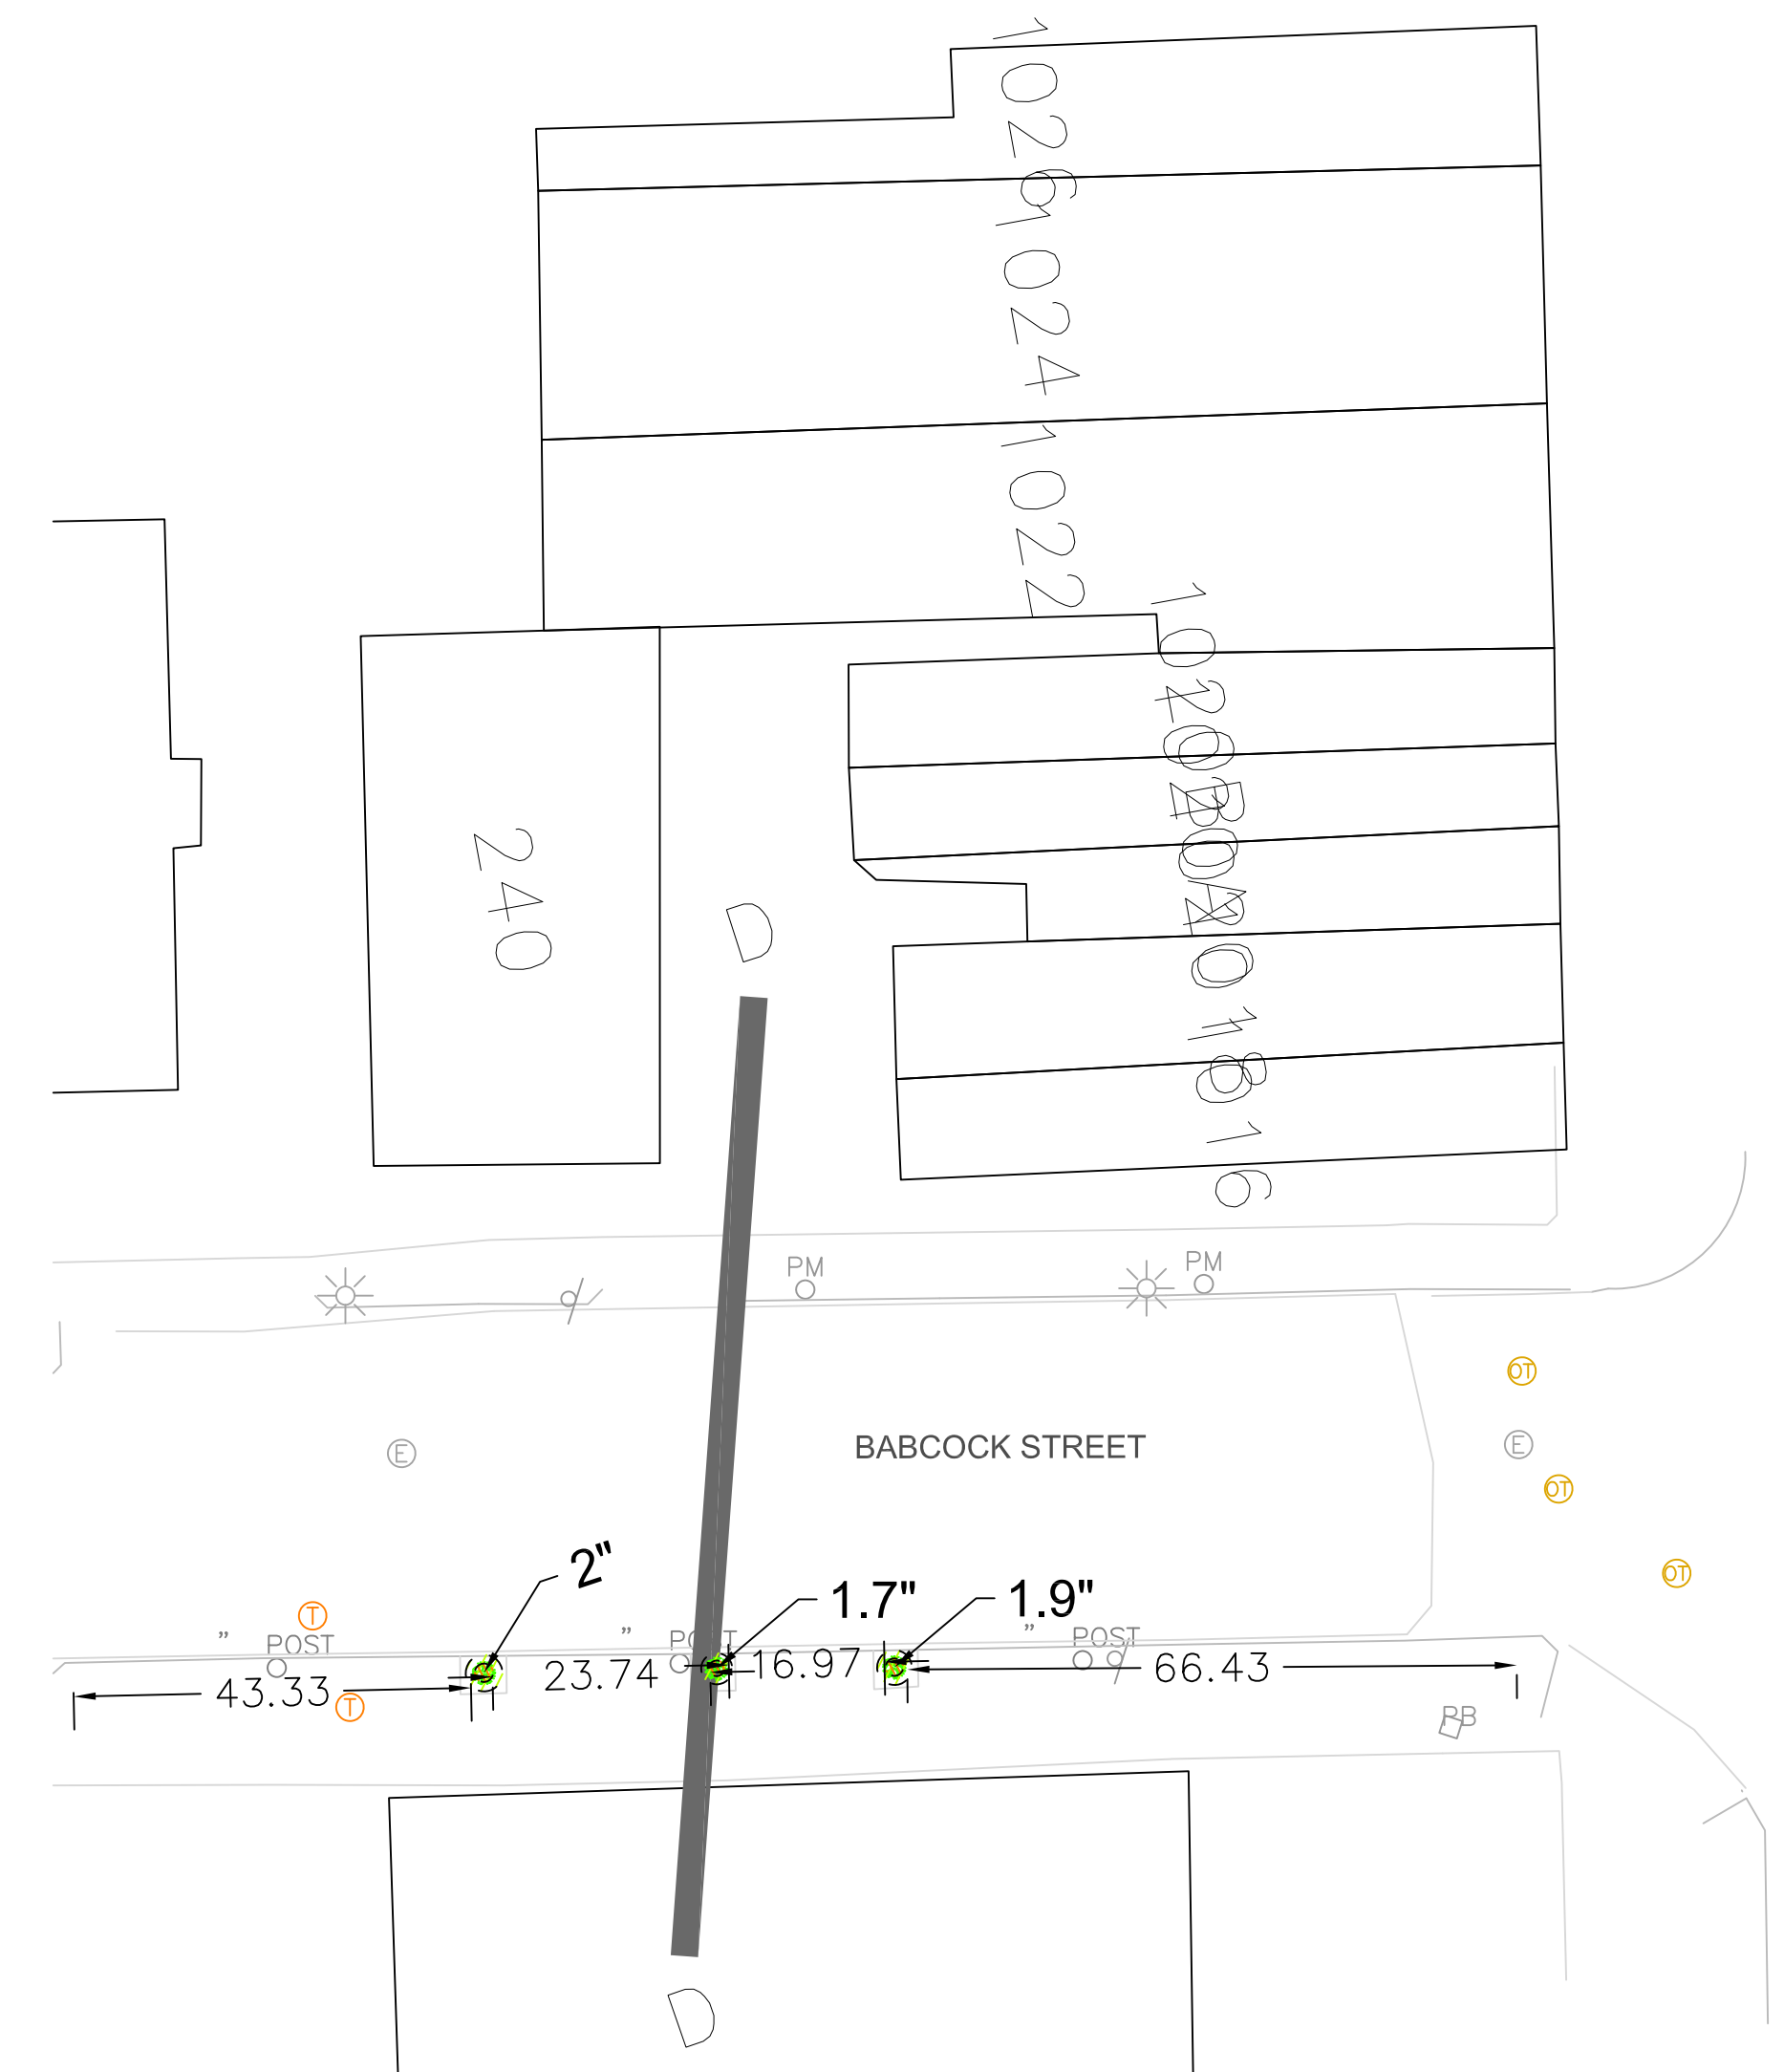

COMMONWEALTH AVENUE

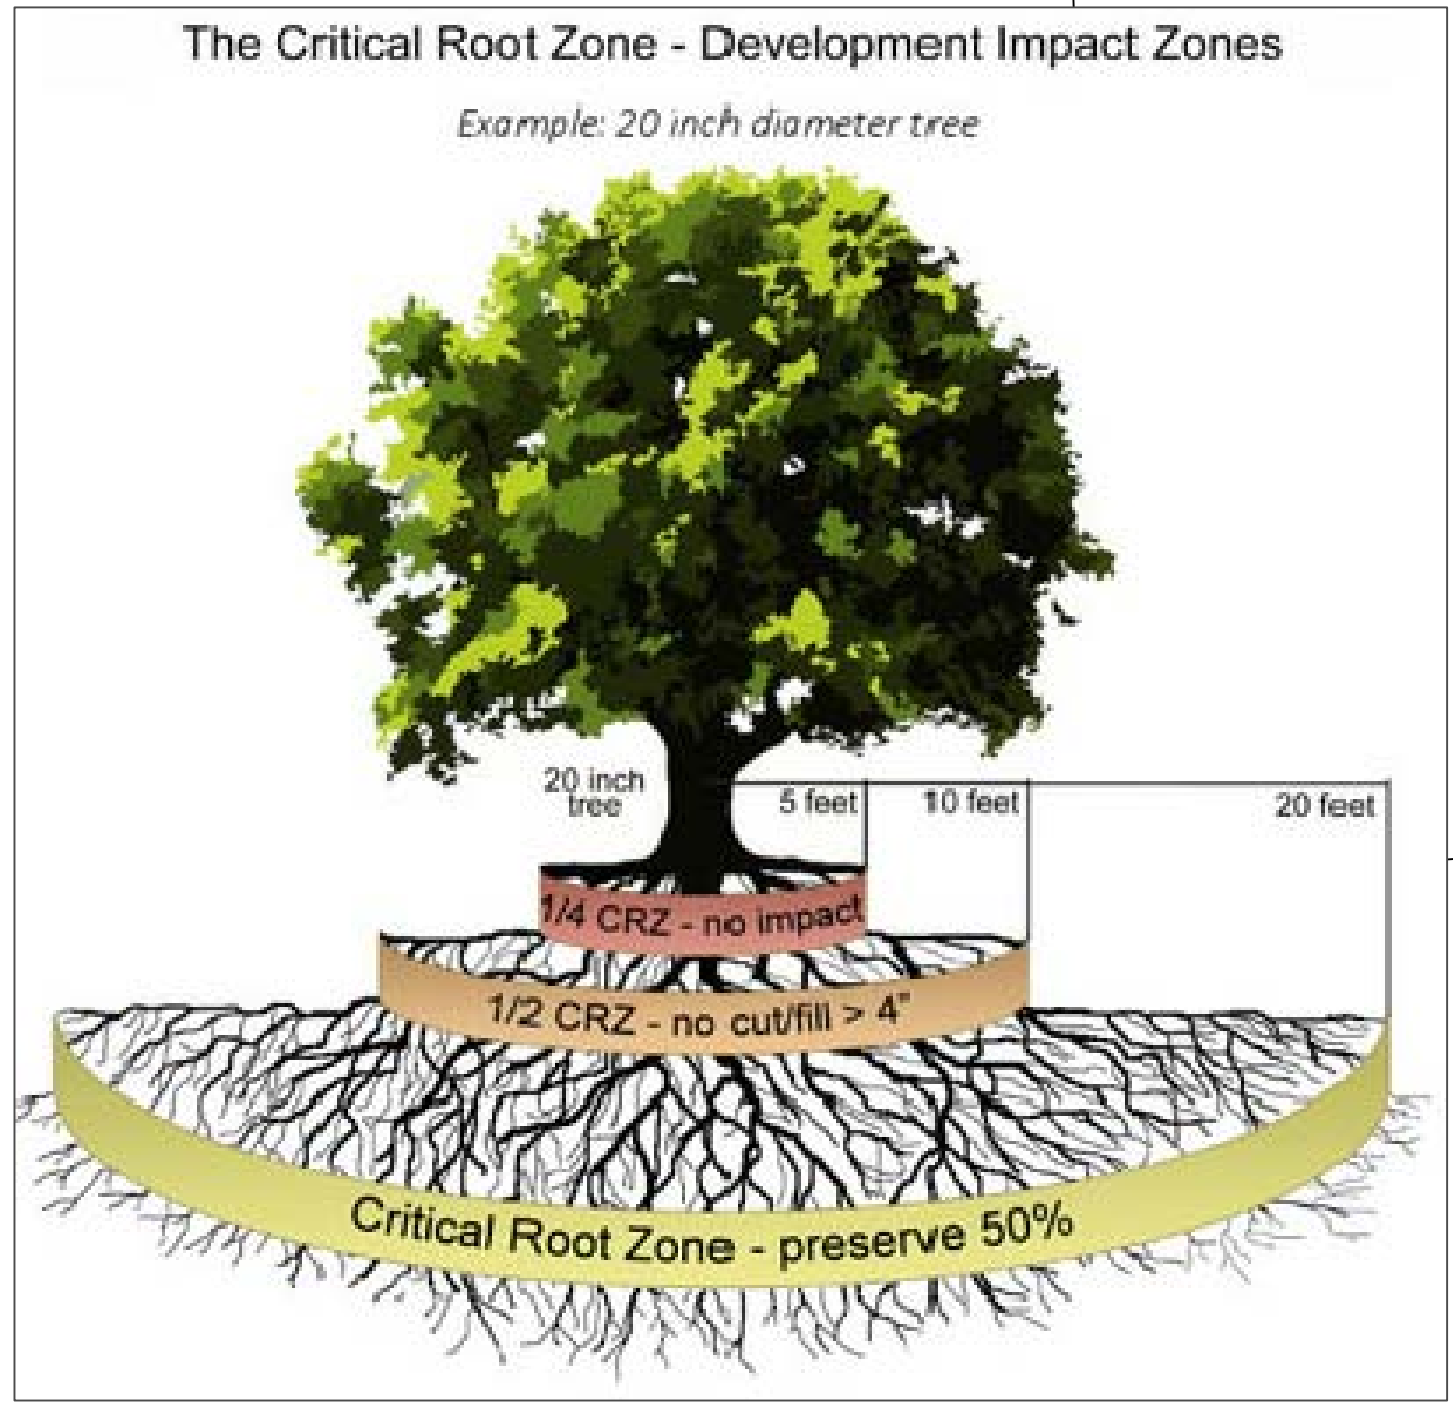

NOTE: *FIELD OBSERVATION OF TREE CANOPY (CRITICAL ROOT ZONE) GREATER THAN CRITICAL ROOT ZONE FORMULA

