
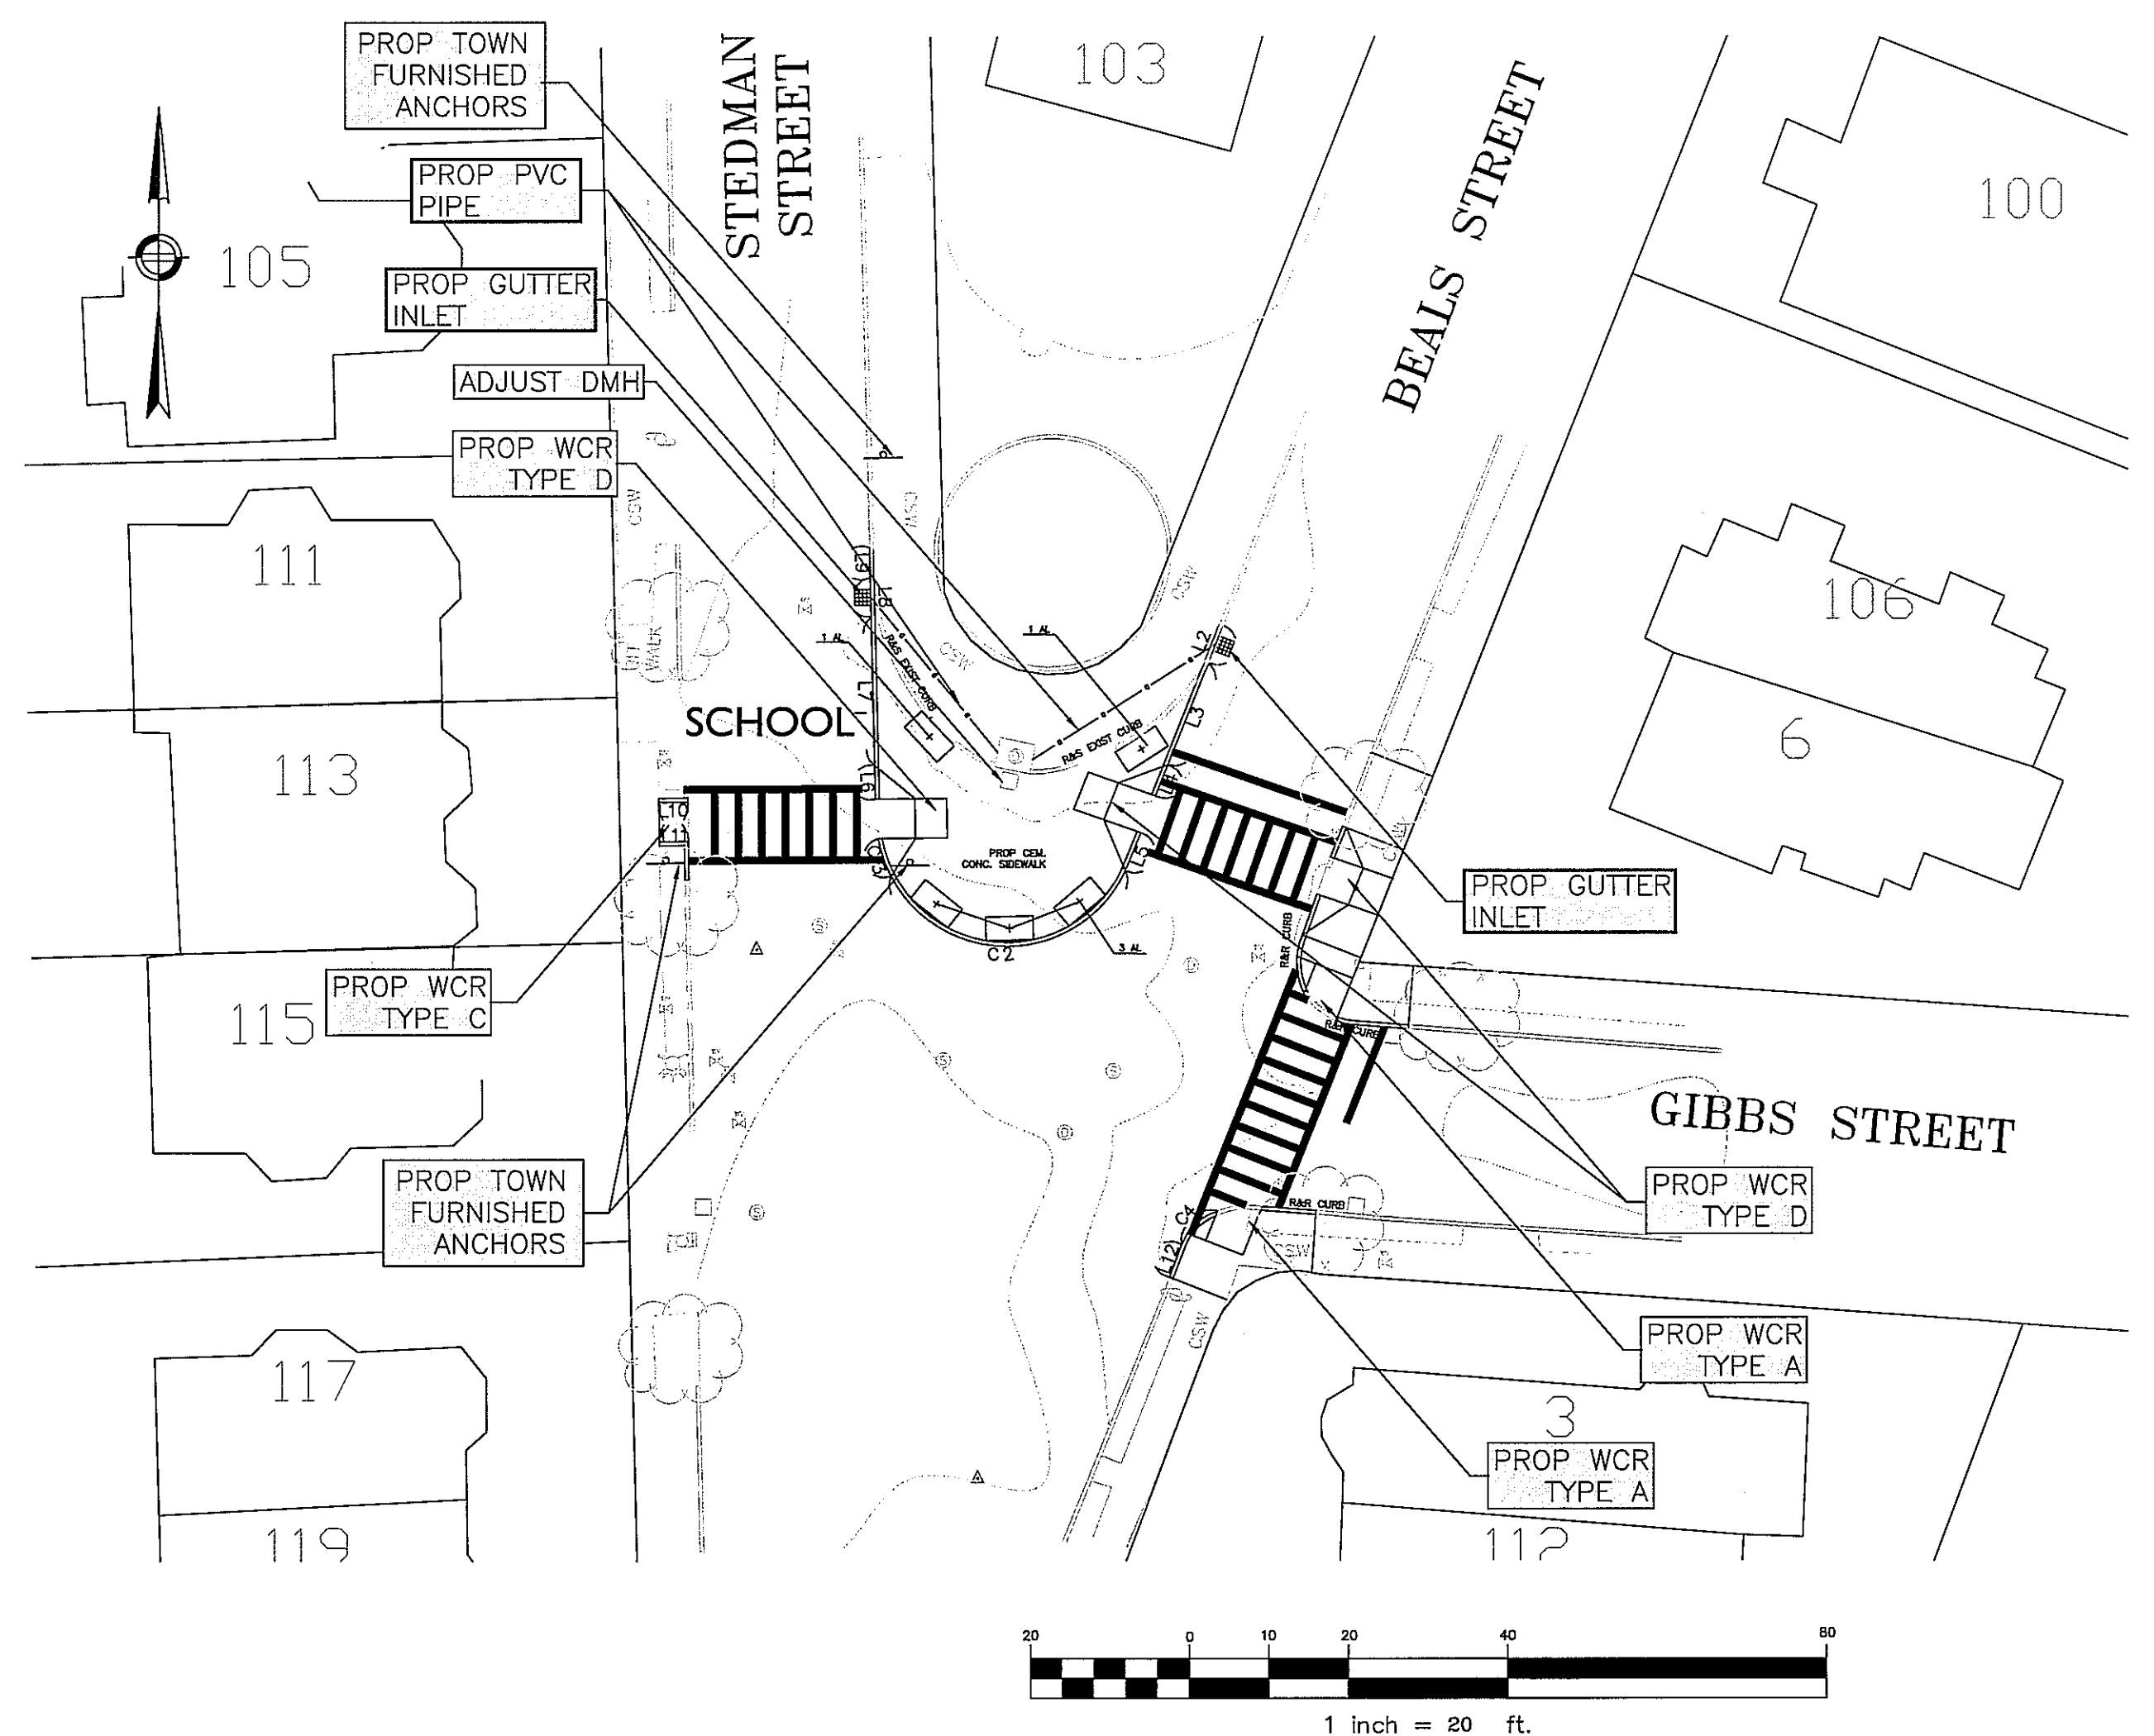


TOWN OF BROOKLINE
 WELLAND RD & STEDMAN ST
 SAFETY IMPROVEMENTS
 SHEET 2 OF 5
 CONSTRUCTION PLANS

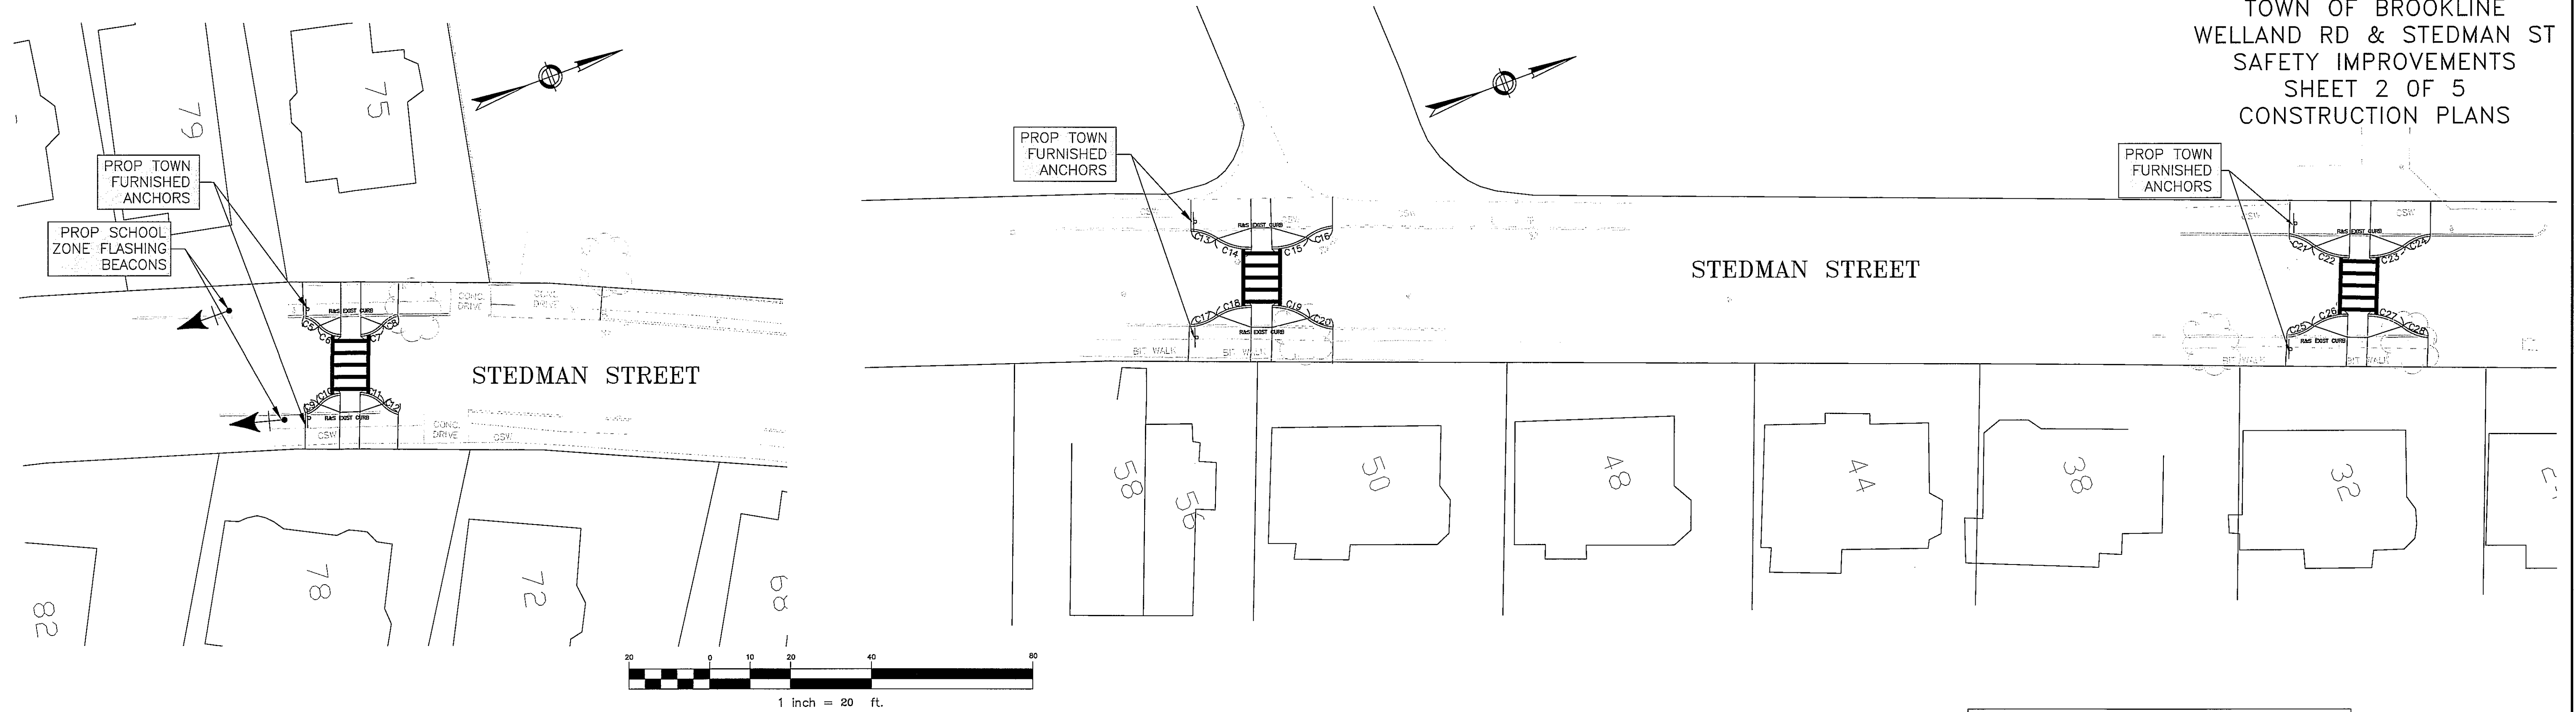

LINE TABLE

LINE	LENGTH	BEARING
L2	5.10	S21°40'26"W
L3	13.86	S21°40'26"W
L4	4.23	S21°40'26"W
L5	5.20	S21°57'12"W
L6	4.25	N01°22'38"W
L7	18.79	N01°22'38"W
L8	5.00	N01°22'38"W
L9	3.76	N01°22'38"W
L10	3.69	S89°16'59"W
L11	3.69	S89°16'59"W
L12	4.39	S20°32'05"W

CURVE TABLE

CURVE	LENGTH	RADIUS
C2	36.70	16.50
C3	5.07	16.50
C4	6.42	7.00
C5	4.36	8.00
C6	6.39	8.00
C7	6.39	8.00
C8	4.36	8.00
C9	4.00	8.00
C10	6.23	8.00
C11	6.68	8.00
C12	4.29	8.00
C13	6.42	12.00
C14	9.43	15.00
C15	9.46	15.00
C16	6.68	12.00
C17	6.68	12.00
C18	9.22	15.00
C19	9.87	15.00
C20	6.35	12.00
C21	6.44	12.00
C22	9.68	15.00
C23	9.48	15.00
C24	6.79	12.00
C25	6.90	12.00
C26	9.39	15.00
C27	9.39	15.00
C28	6.73	12.00

FOR CONSTRUCTION DETAILS & STRIPING PLANS SEE SHEET 4
 FOR CURB CUT RAMPS DETAILS SEE SHEET 5